

SHEET 2A 2TH STREET SHEET 2B

PARKINS AVE

LAC STE. ANNE

1. SURVEY DONE BY JMS SURVEY LTD. ON OCT 07 2019.
2. ALL DIMENSIONS IN METERS AND DECIMALS THEREOF, UNLESS NOTED OTHERWISE.
3. ALL ELEVATIONS ARE GEODETIC, UNLESS NOTED OTHERWISE.

LEGEND

PERMIT TO PRACTICE
Bolson Engineering and Environmental Services
Signature: *Scott Thomson*
Date: MAY 30, 2020
PERMIT NUMBER: P11382
The Association of Professional Engineers,
Geologists and Geophysicists of Alberta

[illegible]

0	27-MAY-20	ISSUED FOR CONSTRUCTION	TS	TT	TT	
A	24-APR-20	ISSUED FOR REVIEW	TS	MB	TT	
NO	DATE	DESCRIPTION	RY	CHF	ENG	APL

NO.	DATE	DESCRIPTION	BY	CHK	ENG	W
REVISIONS						
DRAWN BY:		DATE:	CHECKED BY:		DATE:	


ENGINEER:	DATE:	APPROVED:	DATE:
-----------	-------	-----------	-------

2ND STREET KEY PLAN
SUMMER VILLAGE DRAINAGE UPGRADE
LAC. STE. ANNE COUNTY, ROSS HAVEN

CLIENT:
SV OF ROSS HAVEN

9703-199 St.
EDMONTON, AB
T5T-6E8
www.bolson.ca
PH:780-668-8571
FAX:780-413-8879

JOB NUMBER: 20-D-002	DWG NUMBER: GA-20D002-02	REV: 0
-------------------------	-----------------------------	-----------

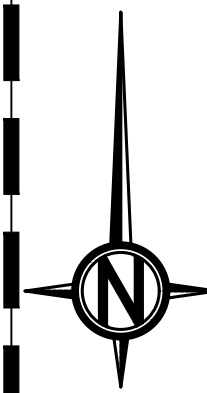

1. SURVEY DONE BY JMS SURVEY LTD. ON OCT 07 2019.
2. ALL DIMENSIONS IN METERS AND DECIMALS THEREOF, UNLESS NOTED OTHERWISE.
3. ALL ELEVATIONS ARE GEODETIC, UNLESS NOTED OTHERWISE.

LEGEND

PERMIT TO PRACTICE
Bolson Engineering and Environmental Services
Signature: *Paul Thomson*
Date: MAY 30, 2020
PERMIT NUMBER: P11382
The Association of Professional Engineers,
Geologists and Geophysicists of Alberta

O	27-MAY-20	ISSUED FOR CONSTRUCTION	TS	TT	TT	
A	24-APR-20	ISSUED FOR REVIEW	TS	MB	TT	
NO.	DATE	DESCRIPTION	BY	CHE	ENG	APP

REVISIONS			
DRAWN BY:	DATE:	CHECKED BY:	DATE:
ENGINEER:	DATE:	APPROVED:	DATE:

3RD STREET KEY PLAN
SUMMER VILLAGE DRAINAGE UPDATE
LAC. STE. ANNE COUNTY, ROSS HAVEN

CLIENT:	SV OF ROSS HAVEN
---------	------------------

9703-199 St.
EDMONTON, AB
T5T-6E8
www.bolson.ca
PH:780-668-8571
FAX:780-413-8879

REV: 0

LAC STE. ANNE



KEY PLAN

1. SURVEY DONE BY JMS SURVEY LTD. ON OCT 07 2019.
2. ALL DIMENSIONS IN METERS AND DECIMALS THEREOF, UNLESS NOTED OTHERWISE.
3. ALL ELEVATIONS ARE GEODETIC, UNLESS NOTED OTHERWISE.

LEGEND

ENGINEER'S STAMP

PERMIT STAMP

PERMIT TO PRACTICE

Bolson Engineering and Environmental Services

Signature: *Paul Bolton*

Date: MAY 30, 2020

PERMIT NUMBER: P11382

The Association of Professional Engineers, Geologists and Geophysicists of Alberta

NO.	DATE	DESCRIPTION	BY	CHE	ENG	APP
0	29-MAY-20	ISSUED FOR CONSTRUCTION		TS	TT	TT
A	24-APR-20	ISSUED FOR REVIEW		TS	MB	TT

DRAWN BY:

DATE:

CHECKED BY:

DATE:

ENGINEER:

DATE:

APPROVED:

DATE:

SUMMER VILLAGE OF ROSS HAVEN, ALBERTA

5TH STREET KEY PLAN

SUMMER VILLAGE DRAINAGE UPDATE

LAC. STE. ANNE COUNTY, ROSS HAVEN

SCALE:
1:2000

CLIENT:
SV OF ROSS HAVEN

9703-199 St.
EDMONTON, AB
T5T-6E8
www.bolson.ca
PH:780-668-8571
FAX:780-413-8879

JOB NUMBER: 20-D-002	DWG NUMBER: GA-20D002-5A	REV: 0
-------------------------	-----------------------------	-----------



KEY PLAN

1. SURVEY DONE BY JMS SURVEY LTD. ON OCT 07 2019.
2. ALL DIMENSIONS IN METERS AND DECIMALS THEREOF, UNLESS NOTED OTHERWISE.
3. ALL ELEVATIONS ARE GEODETIC, UNLESS NOTED OTHERWISE.

LEGEND

ENGINEER'S STAMP

PERMIT STAMP

PERMIT TO PRACTICE

Bolson Engineering and Environmental Services

Signature: *Paul Bolton*

Date: MAY 30, 2020

PERMIT NUMBER: P11382

The Association of Professional Engineers, Geologists and Geophysicists of Alberta

NO.	DATE	DESCRIPTION	BY	CHE	ENG	APP
0	29-MAY-20	ISSUED FOR CONSTRUCTION		TS	TT	TT
A	27-MAR-20	ISSUED FOR REVIEW		TS	MB	TT

DRAWN BY:

DATE:

CHECKED BY:

DATE:

ENGINEER:

DATE:

APPROVED:

DATE:

SUMMER VILLAGE OF ROSS HAVEN, ALBERTA

6TH STREET KEY PLAN

SUMMER VILLAGE DRAINAGE UPDATE

LAC. STE. ANNE COUNTY, ROSS HAVEN

SCALE:

1:2000

CLIENT:

SV OF ROSS HAVEN

9703-199 St.
EDMONTON, AB
T5T-6E8
www.bolson.ca
PH:780-668-8571
FAX:780-413-8879

JOB NUMBER:

DWG NUMBER:

REV:

20-D-002

GA-20D002-06

0

DRAWING LIMIT



DRAWING LIMIT

DRAWING LIMIT


DRAWING LIMIT

KEY PLAN

1. SURVEY DONE BY JMS SURVEY LTD. ON OCT 07 2019.
2. ALL DIMENSIONS IN METERS AND DECIMALS THEREOF, UNLESS NOTED OTHERWISE.
3. ALL ELEVATIONS ARE GEODETIC, UNLESS NOTED OTHERWISE.

LEGEND

ENGINEER'S STAMP

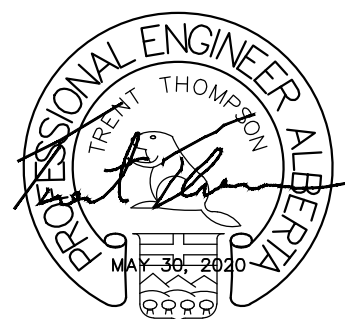

PERMIT STAMP

PERMIT TO PRACTICE
Bolson Engineering and Environmental Services
Signature: *Kevin Thompson*
Date: MAY 30, 2020
PERMIT NUMBER: P11382
The Association of Professional Engineers,
Geologists and Geophysicists of Alberta

0	29-MAY-20	ISSUED FOR CONSTRUCTION	TS	TT	TT
A	24-APR-20	ISSUED FOR REVIEW	TS	MB	TT
NO.	DATE	DESCRIPTION	BY	CHE	ENG/APP

REVISIONS				
DRAWN BY:	DATE:	CHECKED BY:	DATE:	
ENGINEER:	DATE:	APPROVED:	DATE:	

SUMMER VILLAGE OF ROSS HAVEN, ALBERTA

8TH STREET KEY PLAN
SUMMER VILLAGE DRAINAGE UPDATE
LAC. STE. ANNE COUNTY, ROSS HAVEN

SCALE:
1:2000

CLIENT:
SV OF ROSS HAVEN



9703-199 St.
EDMONTON, AB
T5T-6E8
www.bolson.ca
PH:780-668-8571
FAX:780-413-8879

JOB NUMBER:	DWG NUMBER:	REV:
20-D-002	GA-20D002-08	0




KEY PLAN

1. SURVEY DONE BY JMS SURVEY LTD. ON OCT 07 2019.
2. ALL DIMENSIONS IN METERS AND DECIMALS THEREOF, UNLESS NOTED OTHERWISE.
3. ALL ELEVATIONS ARE GEODETIC, UNLESS NOTED OTHERWISE.

LEGEND

ENGINEER'S STAMP

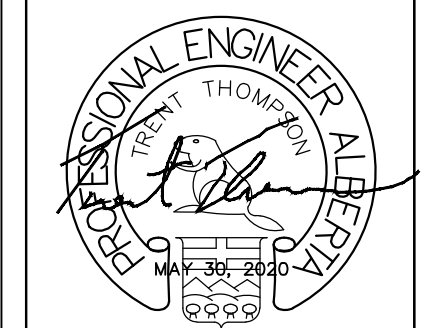

PERMIT STAMP

PERMIT TO PRACTICE
Bolson Engineering and Environmental Services
Signature *Scott Bolton*
Date MAY 30, 2020
PERMIT NUMBER: P11382
The Association of Professional Engineers,
Geologists and Geophysicists of Alberta

[illegible]

0	29-MAY-20	ISSUED FOR CONSTRUCTION	TS	TT	TT	
A	24-APR-20	ISSUED FOR REVIEW	TS	MB	TT	
NO.	DATE	DESCRIPTION	BY	CHE	ENG	APP

REVISIONS			
DRAWN BY:	DATE:	CHECKED BY:	DATE:

DRAWN BY:	DATE:	CHECKED BY:	DATE:

ENGINEER:	DATE:	APPROVED:	DATE:

SUMMER VILLAGE OF ROSS HAVEN, ALBERTA

9TH STREET KEY PLAN
SUMMER VILLAGE DRAINAGE UPGRADE
LAC. STE. ANNE COUNTY, ROSS HAVEN

SCALE:
1:2000

CLIENT: SV OF ROSS HAVEN

BOLSON
ENGINEERING
AND
ENVIRONMENTAL SERVICES

9703-199 St.
EDMONTON, AB
T5T-6E8
www.bolson.ca
PH:780-668-8571
FAX:780-413-8879


JOB NUMBER:
20-D-002

DWG NUMBER:	GA-20D002-09
-------------	--------------

EV:
0

DRAWING LIMIT

DRAWING LIMIT

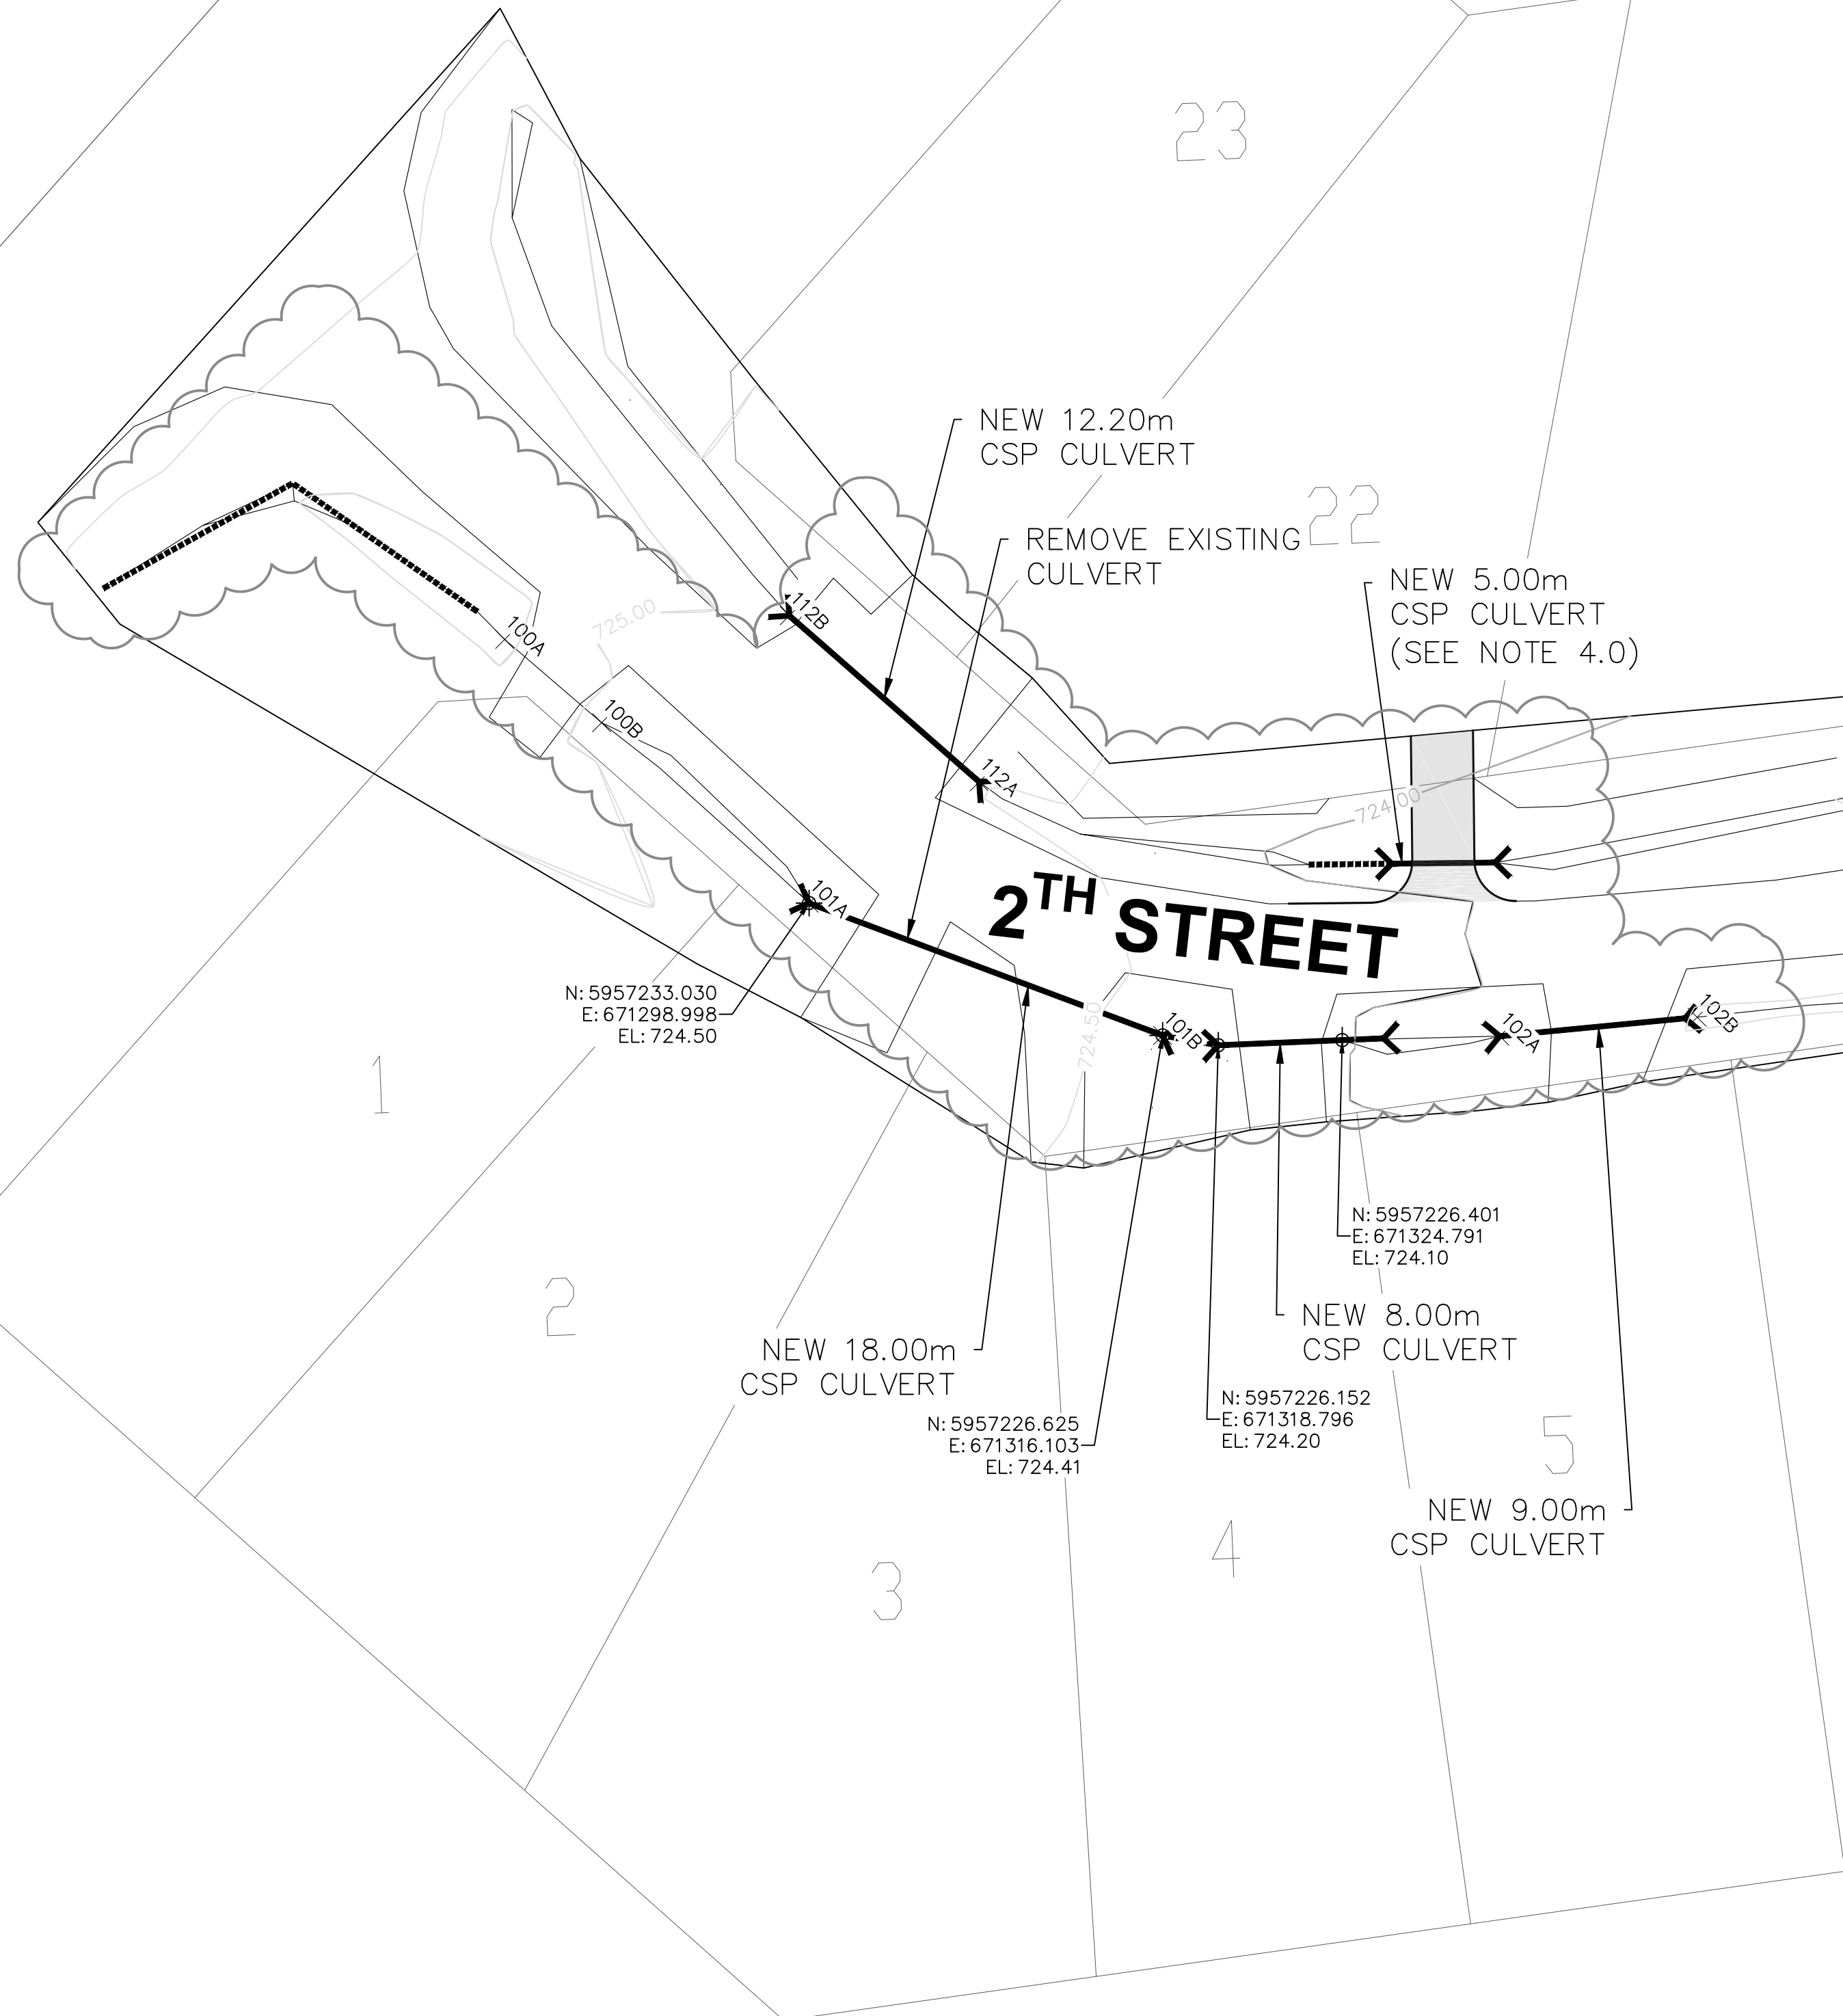


CULVERT DATA									
LOCATION	CUL NAME	NORTHING	EASTING	INVERT (m)	LENGTH (m)	SIZE (mm)	SLOPE (%)	DESCRIPTION	SCOPE
RH	100A	5957245.78	671284.27	724.78	6.18	300	1.5	300mm CSP CUL INV	N/A
RH	100B	5957241.76	671288.96	724.69	N/A	300	N/A	300mm CSP CUL INV	
RH	101A	5957233.03	671299.00	724.50	18.27	275	0.47	275mm CONC CUL INV	REMOVE
RH	101B	5957226.62	671316.10	724.41	N/A	MISSING	N/A	DRAIN TO CUL	
RH	102A	5957226.59	671332.41	723.66	9.59	200	2.67	200mm CSP CUL INV	REPLACE
RH	102B	5957227.51	671341.96	723.41	N/A	200	N/A	200mm CSP CUL INV	
RH	112A	5957238.89	671307.23	724.56	12.21	200	-1.34	200mm PVC CUL INV	REPLACE
RH	112B	5957246.94	671298.04	724.72	N/A	200	N/A	200mm PVC CUL INV	


KEY PLAN

1. SURVEY DONE BY JMS SURVEY LTD. ON OCT 07 2019.
2. ALL DIMENSIONS IN METERS AND DECIMALS THEREOF, UNLESS NOTED OTHERWISE.
3. ALL ELEVATIONS ARE GEODETIC, UNLESS NOTED OTHERWISE.
4. FIELD VERIFY LOCATION AND ELEVATION OF CULVERT AND APPROACH.

LEGEND

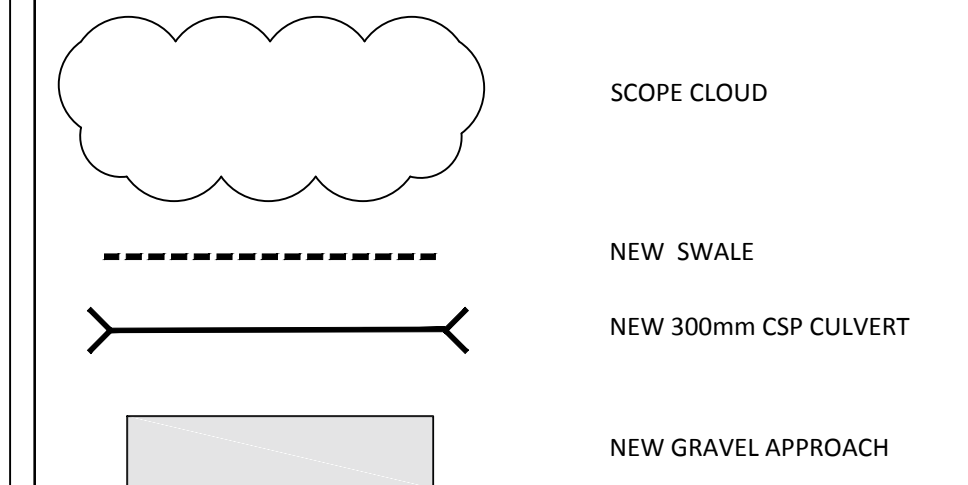

ENGINEER'S STAMP

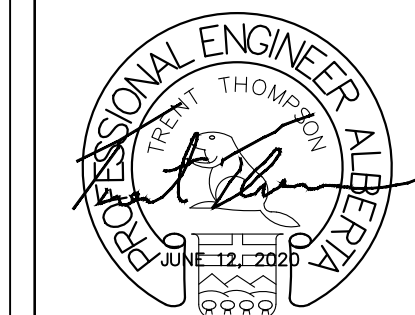

PERMIT STAMP

PERMIT TO PRACTICE
Bolson Engineering and Environmental Services
Signature: 
Date: JUNE 12, 2020
PERMIT NUMBER: P11382
The Association of Professional Engineers,
Geologists and Geophysicists of Alberta

[illegible]

REVISIONS			
DRAWN BY:	DATE:	CHECKED BY:	DATE:
ENGINEER:	DATE:	APPROVED:	DATE:

SUMMER VILLAGE OF ROSS HAVEN, ALBERTA

SHEET 2A
SUMMER VILLAGE DRAINAGE UPGRADE
LAC. STE. ANNE COUNTY, ROSS HAVEN

SCALE:
1:250

CLIENT: SV OF ROSS HAVEN




9703-199 St.
EDMONTON, AB
T5T-6E8
www.bolson.ca
PH:780-668-8571
FAX:780-413-8879

JOB NUMBER:
20-D-002

DWG NUMBER:	PL-20D002-2A
-------------	--------------

EV:
1

DRAWING LIMIT

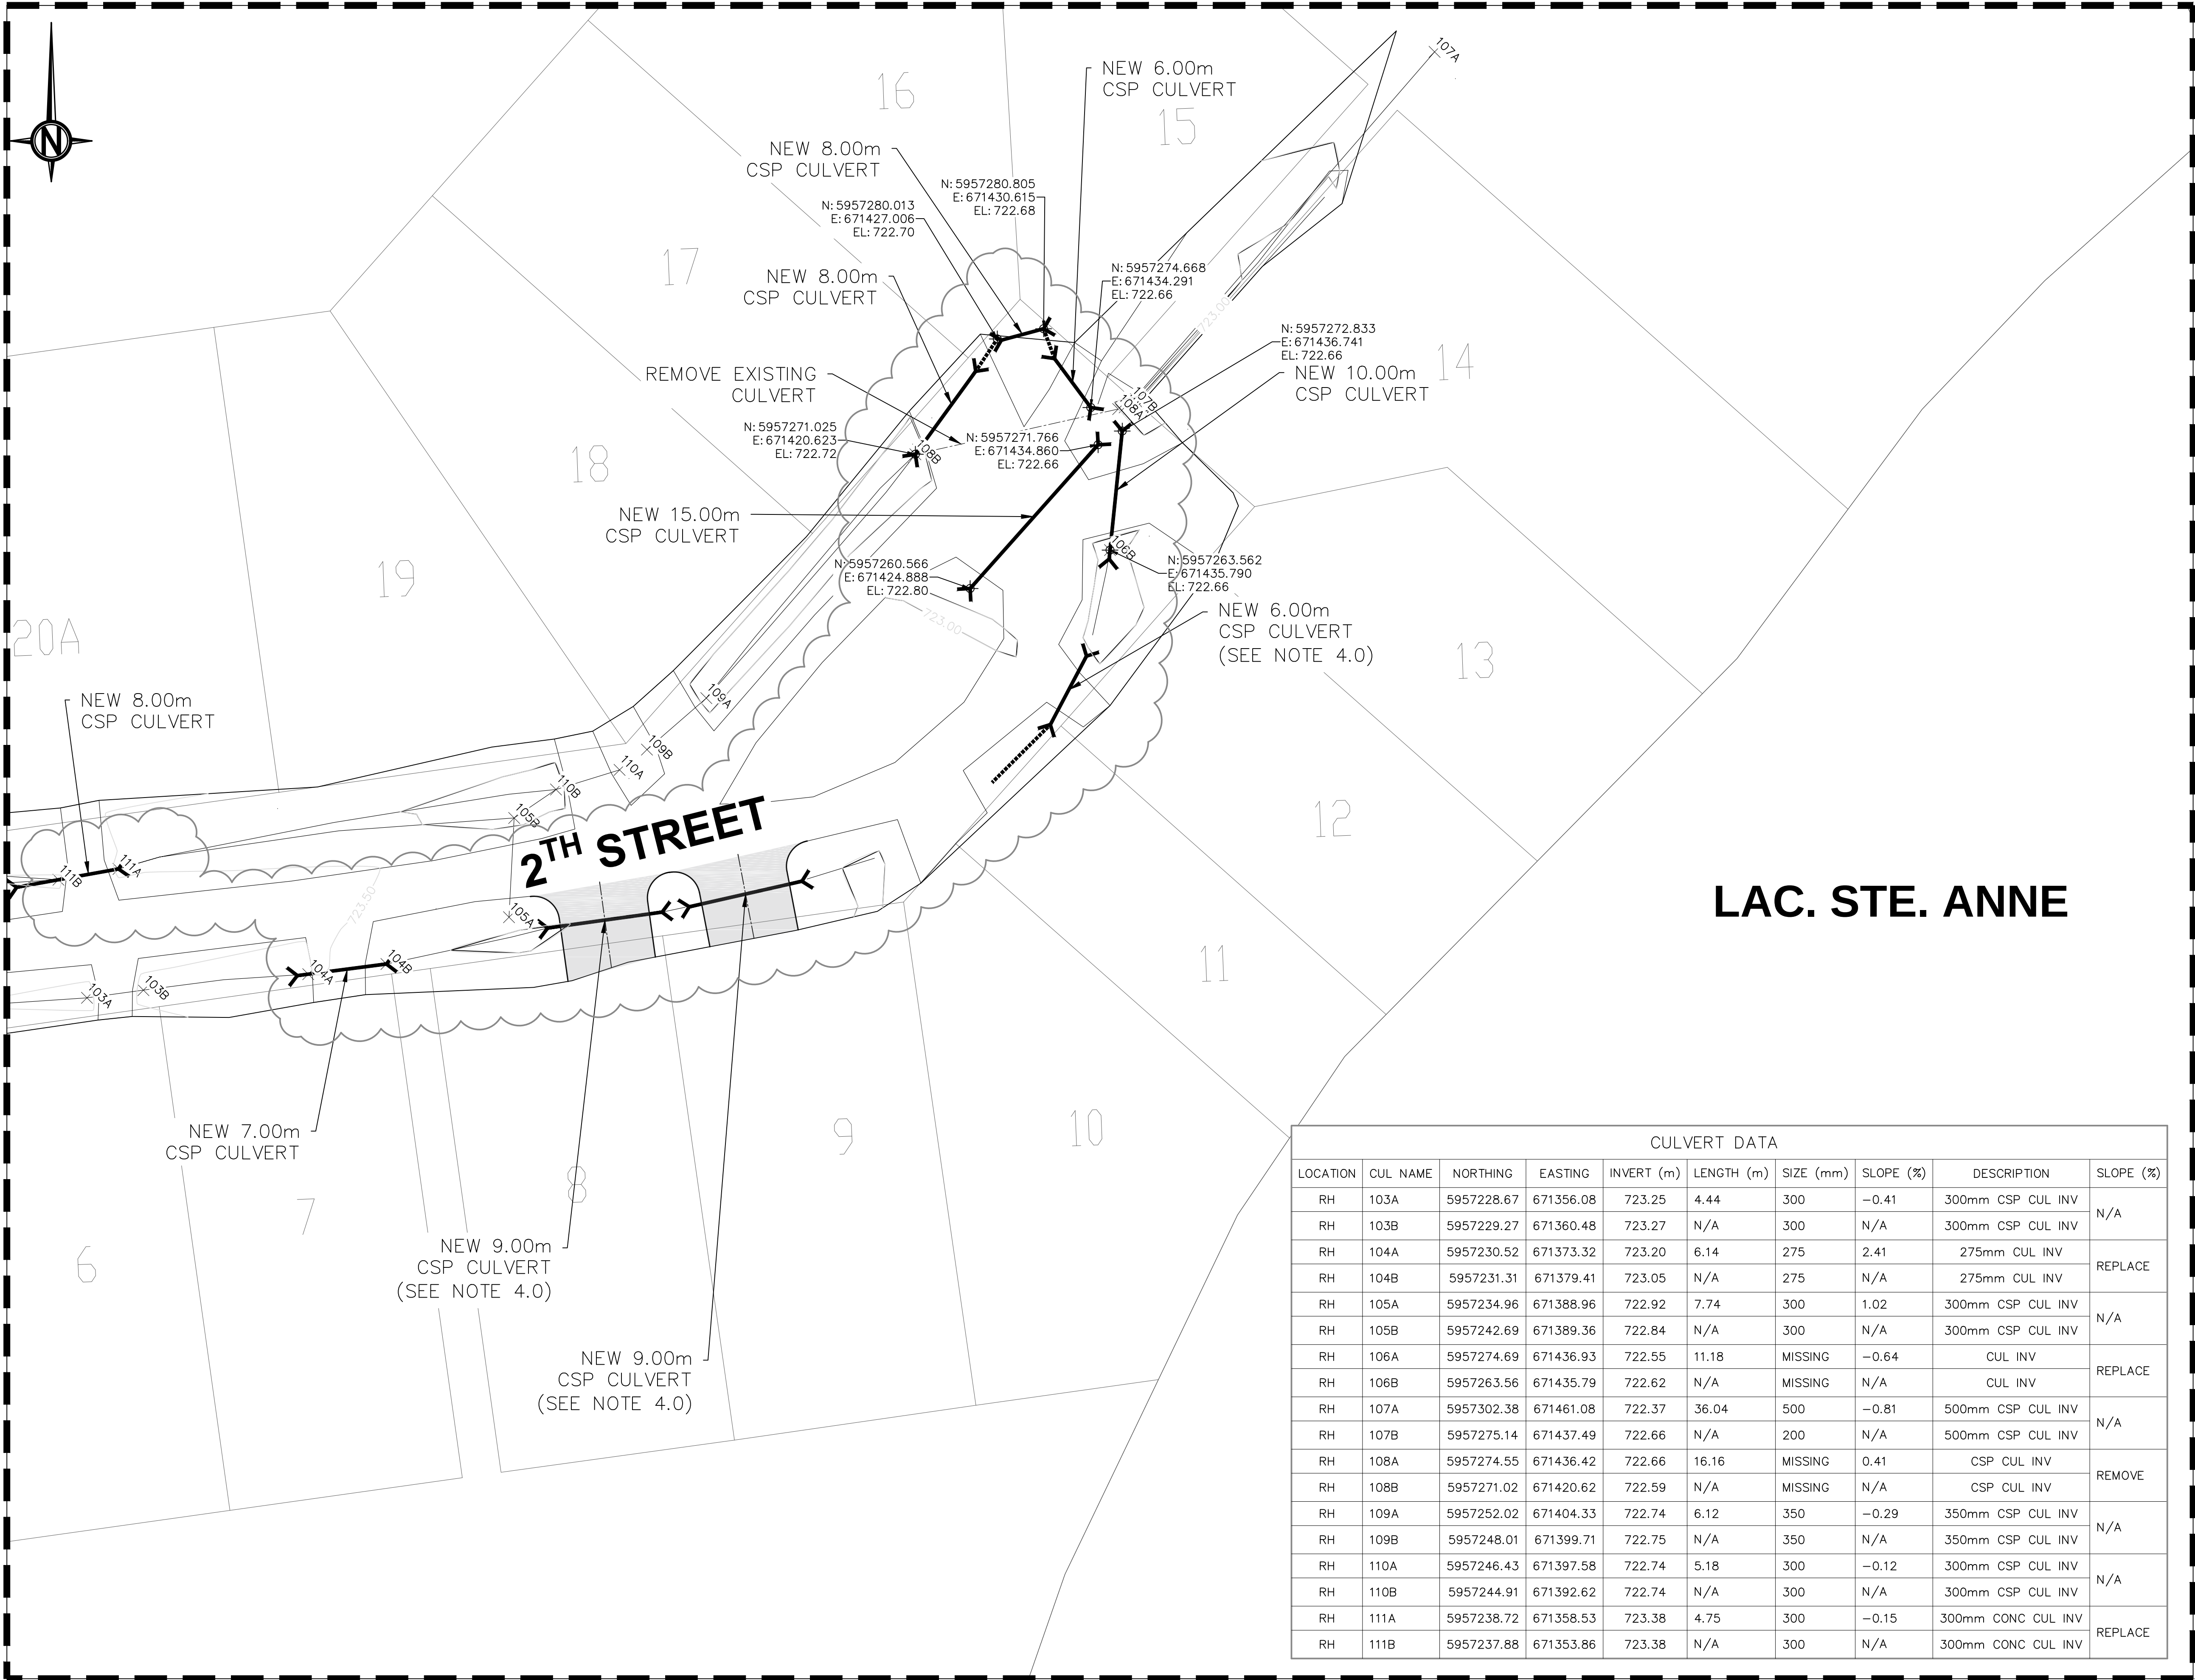

DRAWING LIMIT


KEY PLAN

1. SURVEY DONE BY JMS SURVEY LTD. ON OCT 07 2019.
2. ALL DIMENSIONS IN METERS AND DECIMALS THEREOF, UNLESS NOTED OTHERWISE.
3. ALL ELEVATIONS ARE GEODETIC, UNLESS NOTED OTHERWISE.
4. FIELD VERIFY LOCATION AND ELEVATION OF CULVERT AND APPROACH.

LEGEND

- SCOPE CLOUD
- NEW SWALE
- NEW 300mm CSP CULVERT
- NEW GRAVEL APPROACH

ENGINEER'S STAMP

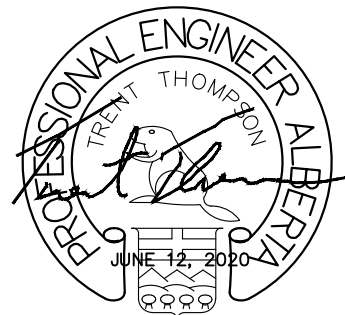

PERMIT STAMP

PERMIT TO PRACTICE
Bolson Engineering and Environmental Services
Signature: *Robert Thompson*
Date: JUNE 12, 2020
PERMIT NUMBER: P11382
The Association of Professional Engineers,
Geologists and Geophysicists of Alberta

1	12-JUN-20	RE-ISSUED FOR CONSTRUCTION	TS	TT	TT
0	27-MAY-20	ISSUED FOR CONSTRUCTION	TS	TT	TT
A	24-APR-20	ISSUED FOR REVIEW	TS	MB	TT
NO.	DATE	DESCRIPTION	BY	CHE	ENG/APP

DRAWN BY:	DATE:	CHECKED BY:	DATE:
ENGINEER:	DATE:	APPROVED:	DATE:

SUMMER VILLAGE OF ROSS HAVEN, ALBERTA

SHEET 2B
SUMMER VILLAGE DRAINAGE STUDY
LAC. STE. ANNE COUNTY, ROSS HAVEN

SCALE:
1:250

CLIENT:
SV OF ROSS HAVEN

BOLSON
ENGINEERING
AND
ENVIRONMENTAL SERVICES

9703-199 St.
EDMONTON, AB
T5T-6E8
www.bolson.ca
PH: 780-668-8571
FAX: 780-413-8879


JOB NUMBER: 20-D-002	DWG NUMBER: PL-20D002-2B	REV: 1
-------------------------	-----------------------------	-----------

LAC. STE. ANNE

CULVERT DATA

LOCATION	CUL NAME	NORTHING	EASTING	INVERT (m)	LENGTH (m)	SIZE (mm)	SLOPE (%)	DESCRIPTION	SLOPE (%)
RH	103A	5957228.67	671356.08	723.25	4.44	300	-0.41	300mm CSP CUL INV	N/A
RH	103B	5957229.27	671360.48	723.27	N/A	300	N/A	300mm CSP CUL INV	N/A
RH	104A	5957230.52	671373.32	723.20	6.14	275	2.41	275mm CUL INV	REPLACE
RH	104B	5957231.31	671379.41	723.05	N/A	275	N/A	275mm CUL INV	REPLACE
RH	105A	5957234.96	671388.96	722.92	7.74	300	1.02	300mm CSP CUL INV	N/A
RH	105B	5957242.69	671389.36	722.84	N/A	300	N/A	300mm CSP CUL INV	N/A
RH	106A	5957274.69	671436.93	722.55	11.18	MISSING	-0.64	CUL INV	REPLACE
RH	106B	5957263.56	671435.79	722.62	N/A	MISSING	N/A	CUL INV	REPLACE
RH	107A	5957302.38	671461.08	722.37	36.04	500	-0.81	500mm CSP CUL INV	N/A
RH	107B	5957275.14	671437.49	722.66	N/A	200	N/A	500mm CSP CUL INV	N/A
RH	108A	5957274.55	671436.42	722.66	16.16	MISSING	0.41	CSP CUL INV	REMOVE
RH	108B	5957271.02	671420.62	722.59	N/A	MISSING	N/A	CSP CUL INV	REMOVE
RH	109A	5957252.02	671404.33	722.74	6.12	350	-0.29	350mm CSP CUL INV	N/A
RH	109B	5957248.01	671399.71	722.75	N/A	350	N/A	350mm CSP CUL INV	N/A
RH	110A	5957246.43	671397.58	722.74	5.18	300	-0.12	300mm CSP CUL INV	N/A
RH	110B	5957244.91	671392.62	722.74	N/A	300	N/A	300mm CSP CUL INV	N/A
RH	111A	5957238.72	671358.53	723.38	4.75	300	-0.15	300mm CONC CUL INV	REPLACE
RH	111B	5957237.88	671353.86	723.38	N/A	300	N/A	300mm CONC CUL INV	REPLACE

DRAWING LIMIT

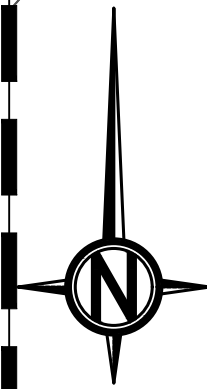

CULVERT DATA									
LOCATION	CUL NAME	NORTHING	EASTING	INVERT (m)	LENGTH (m)	SIZE (mm)	SLOPE (%)	DESCRIPTION	SCOPE
RH	170A	5957128.04	671340.34	723.63	4.97	400	-4.33	400mm CSP CUL INV	N/A
RH	170B	5957126.87	671335.52	723.84	N/A	400	N/A	400mm CSP CUL INV	
RH	171A	5957120.92	671320.97	724.05	4.57	300	-0.31	300mm CUL INV	N/A
RH	171B	5957119.20	671316.74	724.07	N/A	300	N/A	300mm CUL INV	
RH	172A	5957114.68	671304.44	724.40	4.85	300	-6.13	300mm CUL INV	REPLACE
RH	172B	5957112.75	671299.99	724.70	N/A	300	N/A	CUL BURIED	
RH	173A	5957098.63	671266.40	725.26	4.05	200	-1.75	200mm CUL INV	REPLACE
RH	173B	5957097.08	671262.65	725.33	N/A	200	N/A	200mm CUL INV	
RH	174A	5957087.72	671243.16	726.34	6.45	400	5.29	400mm CUL INV	N/A
RH	174B	5957090.71	671248.87	726.00	N/A	400	N/A	400mm CUL INV	
RH	175A	5957079.23	671249.85	726.51	7.77	200	6.14	200mm CUL INV	REMOVE
RH	175B	5957082.24	671257.02	726.03	N/A	200	N/A	200mm CUL INV	
RH	176A	5957097.66	671294.72	724.79	4.76	300	1.16	300mm CUL INV	REPLACE
RH	176B	5957099.15	671299.24	724.73	N/A	300	N/A	300mm CUL INV	
RH	177A	5957107.70	671316.37	724.35	4.89	200	3.01	200mm CUL INV	REPLACE
RH	177B	5957109.13	671321.05	724.20	N/A	200	N/A	200mm CUL INV	
RH	178A	5957110.63	671339.68	724.11	10.98	300	0.5	300mm CSP CUL INV	N/A
RH	178B	5957110.88	671328.70	724.05	N/A	300	N/A	300mm CSP CUL INV	
RH	181A	5957128.48	671347.53	723.44	4.32	300	2.02	300m CUL INV	REPLACE
RH	181B	5957128.34	671351.85	723.36	N/A	300	N/A	300m CUL INV	
RH	183A	5957127.16	671353.12	723.25	17.17	300	-1.98	300mm CSP CUL INV	N/A
RH	183B	5957110.95	671347.46	723.59	N/A	300	N/A	300mm CUL INV	
RH	184A	5957095.75	671290.30	725.01	6.15	400	-2.23	400mm CUL INV	N/A
RH	184B	5957093.56	671284.55	725.14	N/A	400	N/A	400mm CUL INV	
RH	185A	5957086.34	671267.45	725.55	4.60	300	-1.74	300mm CUL INV	REPLACE
RH	185B	5957084.68	671263.15	725.63	N/A	300	N/A	300mm CUL INV	

NEW 9.00m
CSP CULVERT
(SEE NOTE 4.0)

NEW 7.00m
CSP CULVERT

NEW 8.00m
CSP CULVERT

NEW 7.00m
CSP CULVERT

NEW 6.00m
CSP CULVERT

NEW 9.00m
CSP CULVERT

NEW 7.00m
CSP CULVERT

NEW 6.00m
CSP CULVERT

NEW 7.00m
CSP CULVERT

NEW 6.00m
CSP CULVERT

NEW 6.00m
CSP CULVERT

NEW 6.00m
CSP CULVERT

3TH STREET


KEY PLAN

1. SURVEY DONE BY JMS SURVEY LTD. ON OCT 07 2019.
2. ALL DIMENSIONS IN METERS AND DECIMALS THEREOF, UNLESS NOTED OTHERWISE.
3. ALL ELEVATIONS ARE GEODETIC, UNLESS NOTED OTHERWISE.
4. FIELD VERIFY LOCATION AND ELEVATION OF CULVERT AND APPROACH.

LEGEND

- SCOPE CLOUD
- NEW SWALE
- NEW 300mm CSP CULVERT
- NEW GRAVEL APPROACH

ENGINEER'S STAMP

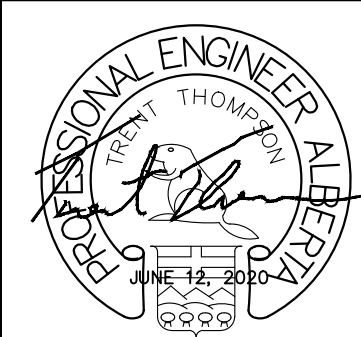

PERMIT STAMP

PERMIT TO PRACTICE
Bolson Engineering and Environmental Services
Signature: *[Signature]*
Date: JUNE 12, 2020
PERMIT NUMBER: P11382
The Association of Professional Engineers,
Geologists and Geophysicists of Alberta

1	12-JUN-20	RE-ISSUED FOR CONSTRUCTION	TS	TT	TT
0	27-MAY-20	ISSUED FOR CONSTRUCTION	TS	TT	TT
A	27-MAR-20	ISSUED FOR REVIEW	TS	MB	TT

NO.	DATE	DESCRIPTION	BY	CHE	ENG	APP
REVISIONS						
DRAWN BY:		DATE:	CHECKED BY:	DATE:		
ENGINEER:		DATE:	APPROVED:	DATE:		

SUMMER VILLAGE OF ROSS HAVEN, ALBERTA

SHEET 3A
SUMMER VILLAGE DRAINAGE UPGRADE
LAC. STE. ANNE COUNTY, ROSS HAVEN


SCALE:
1:250

CLIENT:
SV OF ROSS HAVEN

BOLSON
ENGINEERING
AND
ENVIRONMENTAL SERVICES

9703-199 St.
EDMONTON, AB
T5T-6E8
www.bolson.ca
PH:780-668-8571
FAX:780-413-8879

JOB NUMBER: 20-D-002 DWG NUMBER: PL-20D002-3A REV: 1

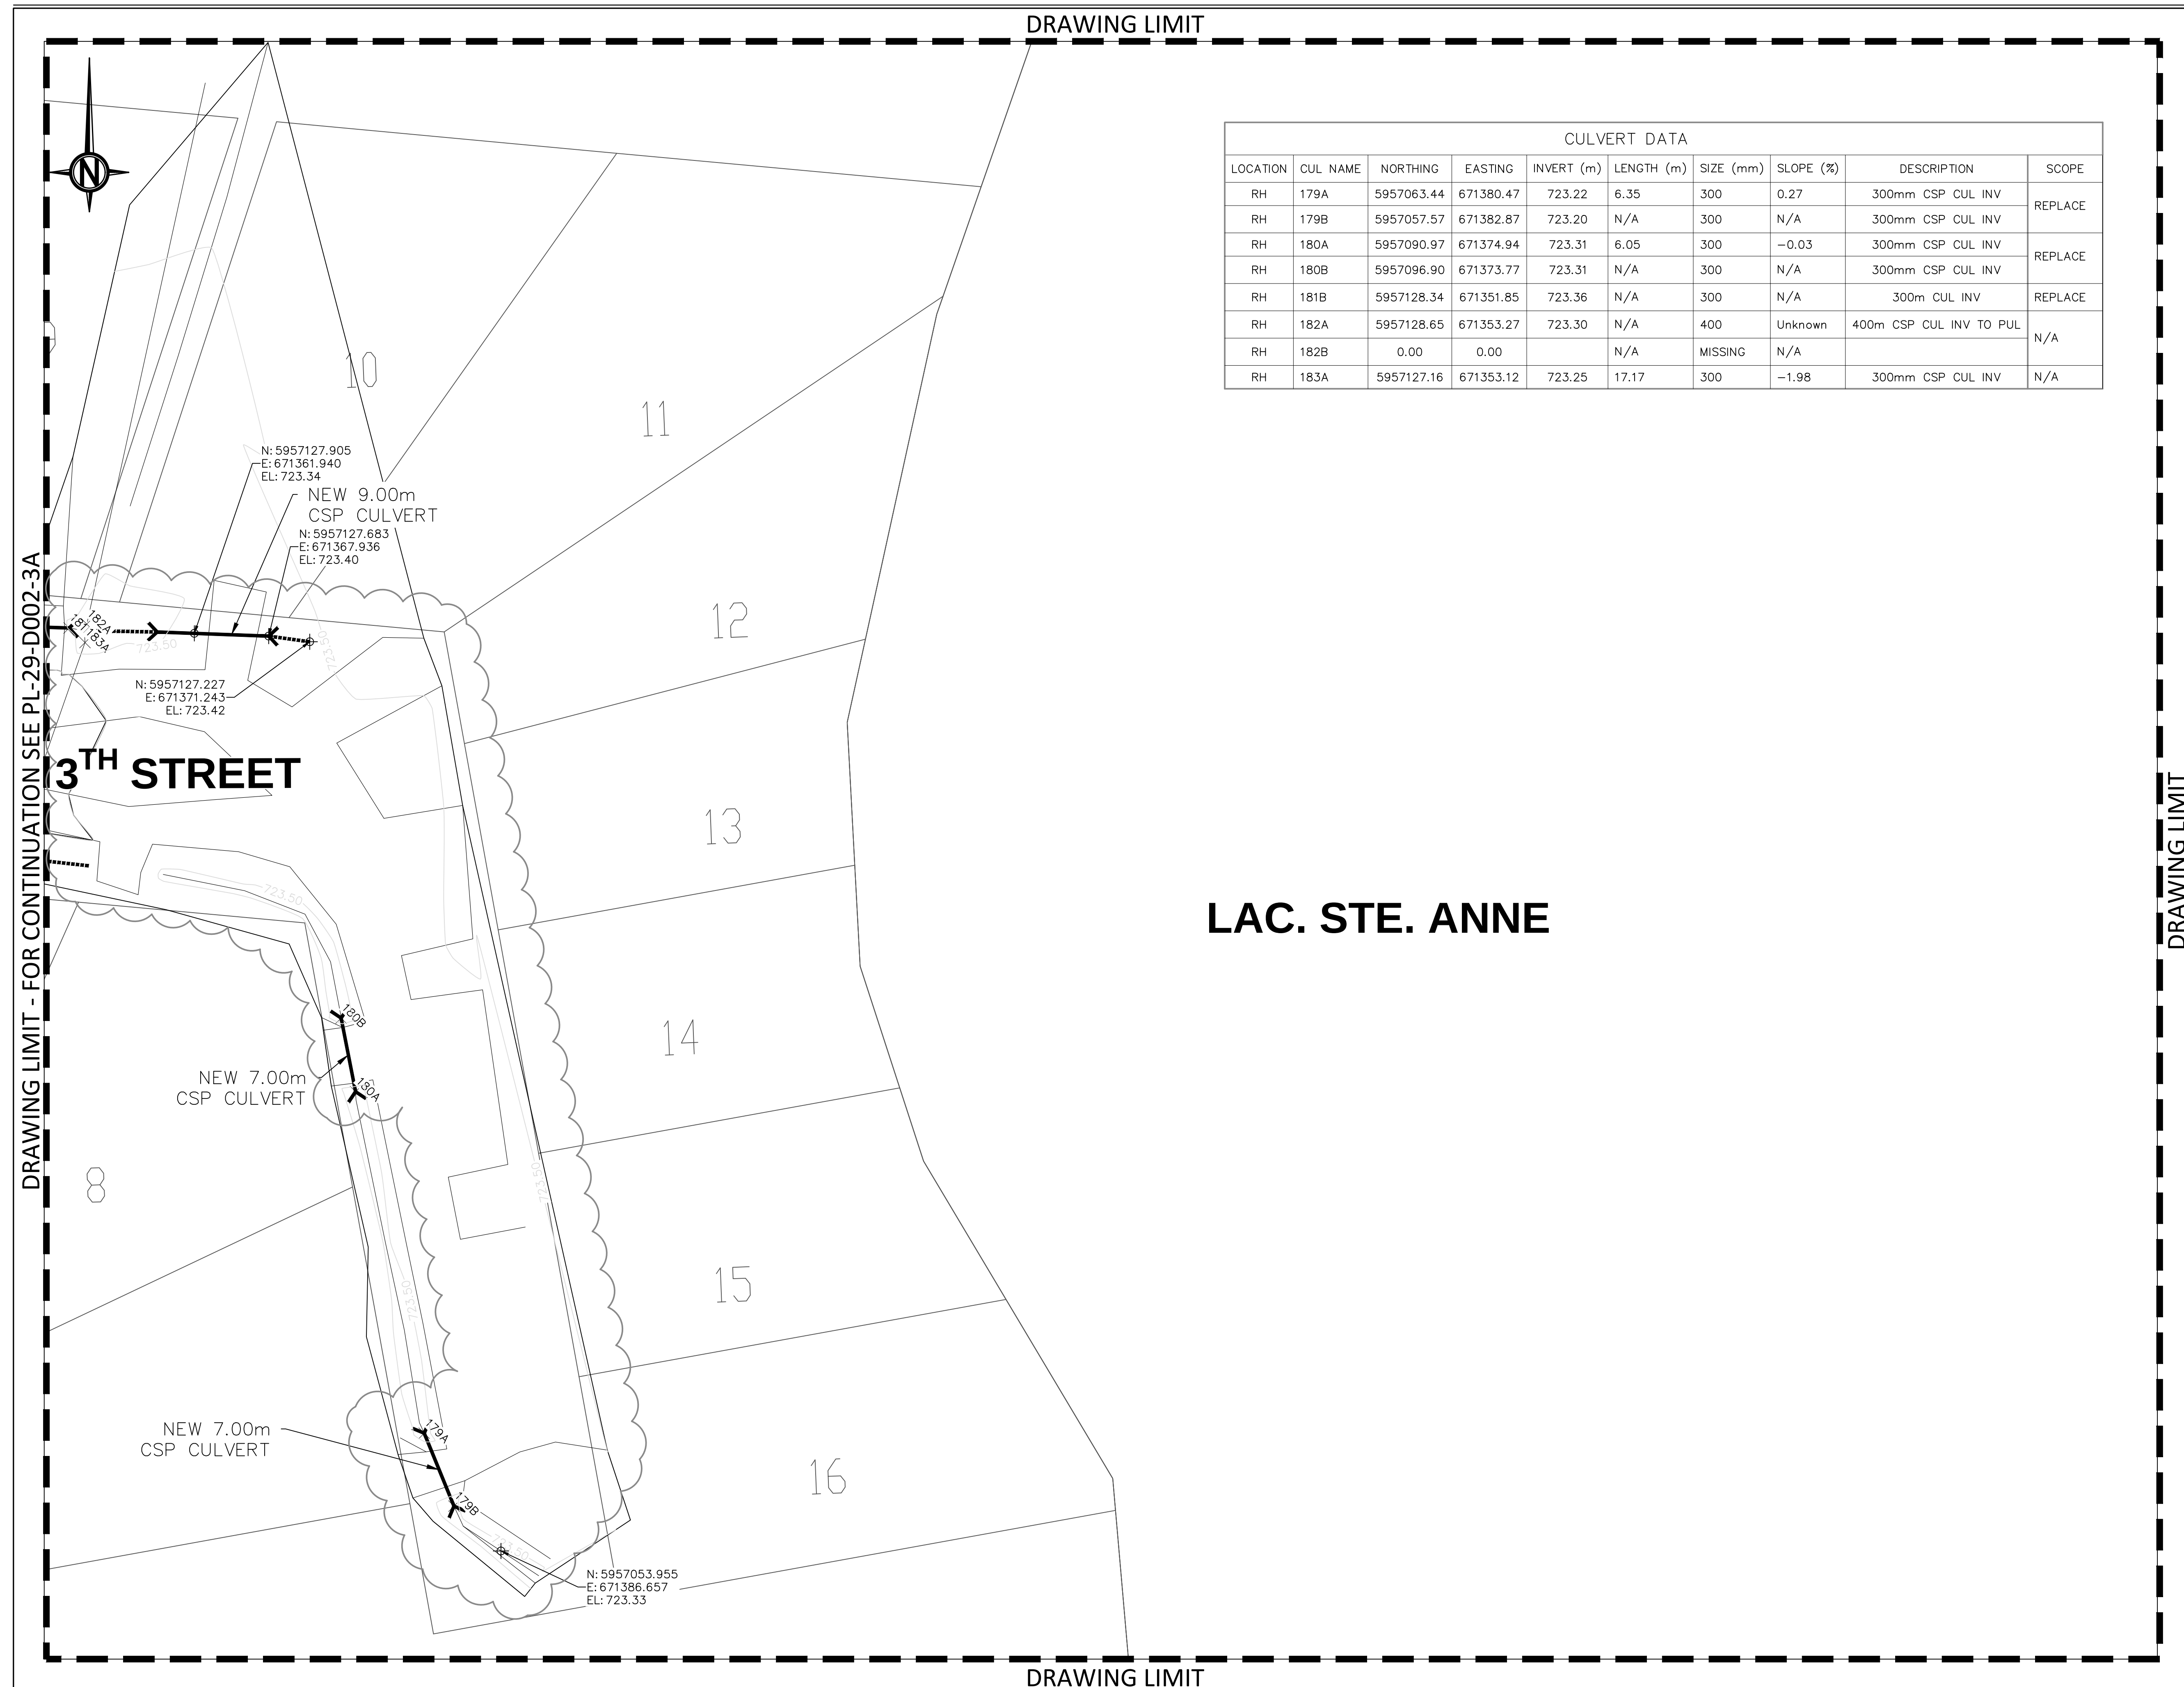


CULVERT DATA									
LOCATION	CUL NAME	NORTHING	EASTING	INVERT (m)	LENGTH (m)	SIZE (mm)	SLOPE (%)	DESCRIPTION	SCOPE
RH	179A	5957063.44	671380.47	723.22	6.35	300	0.27	300mm CSP CUL INV	REPLACE
RH	179B	5957057.57	671382.87	723.20	N/A	300	N/A	300mm CSP CUL INV	
RH	180A	5957090.97	671374.94	723.31	6.05	300	-0.03	300mm CSP CUL INV	REPLACE
RH	180B	5957096.90	671373.77	723.31	N/A	300	N/A	300mm CSP CUL INV	
RH	181B	5957128.34	671351.85	723.36	N/A	300	N/A	300m CUL INV	REPLACE
RH	182A	5957128.65	671353.27	723.30	N/A	400	Unknown	400m CSP CUL INV TO PUL	N/A
RH	182B	0.00	0.00		N/A	MISSING	N/A		
RH	183A	5957127.16	671353.12	723.25	17.17	300	-1.98	300mm CSP CUL INV	

LAC. STE. ANNE


KEY PLAN

1. SURVEY DONE BY JMS SURVEY LTD. ON OCT 07 2019.
2. ALL DIMENSIONS IN METERS AND DECIMALS THEREOF, UNLESS NOTED OTHERWISE.
3. ALL ELEVATIONS ARE GEODETIC, UNLESS NOTED OTHERWISE.

LEGEND

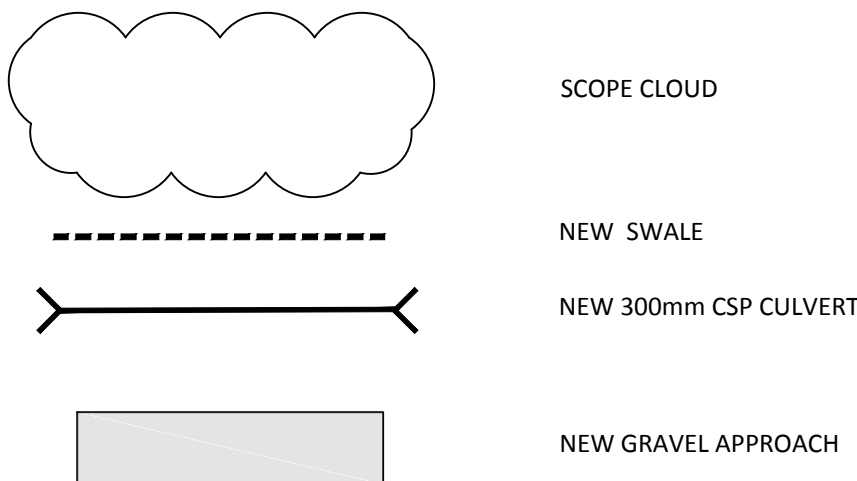

ENGINEER'S STAMP

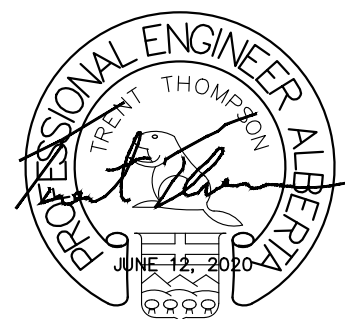

PERMIT STAMP

PERMIT TO PRACTICE
 Professional Engineering and Environmental Services
 Signature *Paul Thompson*
 Date JUNE 12, 2020
 PERMIT NUMBER: P11382
 The Association of Professional Engineers,
 Geologists and Geophysicists of Alberta

[illegible]

0	27-MAY-20	ISSUED FOR CONSTRUCTION	TS	TT	TT	
A	24-APR-20	ISSUED FOR REVIEW	TS	MB	TT	
NO.	DATE	DESCRIPTION	BY	CHE	ENG	APP

REVISIONS			
DRAWN BY:	DATE:	CHECKED BY:	DATE:
ENGINEER:	DATE:	APPROVED:	DATE:

SUMMER VILLAGE OF ROSS HAVEN, ALBERTA

SHEET 3B
SUMMER VILLAGE DRAINAGE UPGRADE
LAC. STE. ANNE COUNTY, ROSS HAVEN


SCALE:
1:250

CLIENT: SV OF ROSS HAVEN



9703-199 St.
EDMONTON, AB
T5T-6E8
www.bolson.ca
PH:780-668-8571
FAX:780-413-8879

JOB NUMBER: 20-D-002	DWG NUMBER: PL-20D002-3B	REV: 0
-------------------------	-----------------------------	-----------

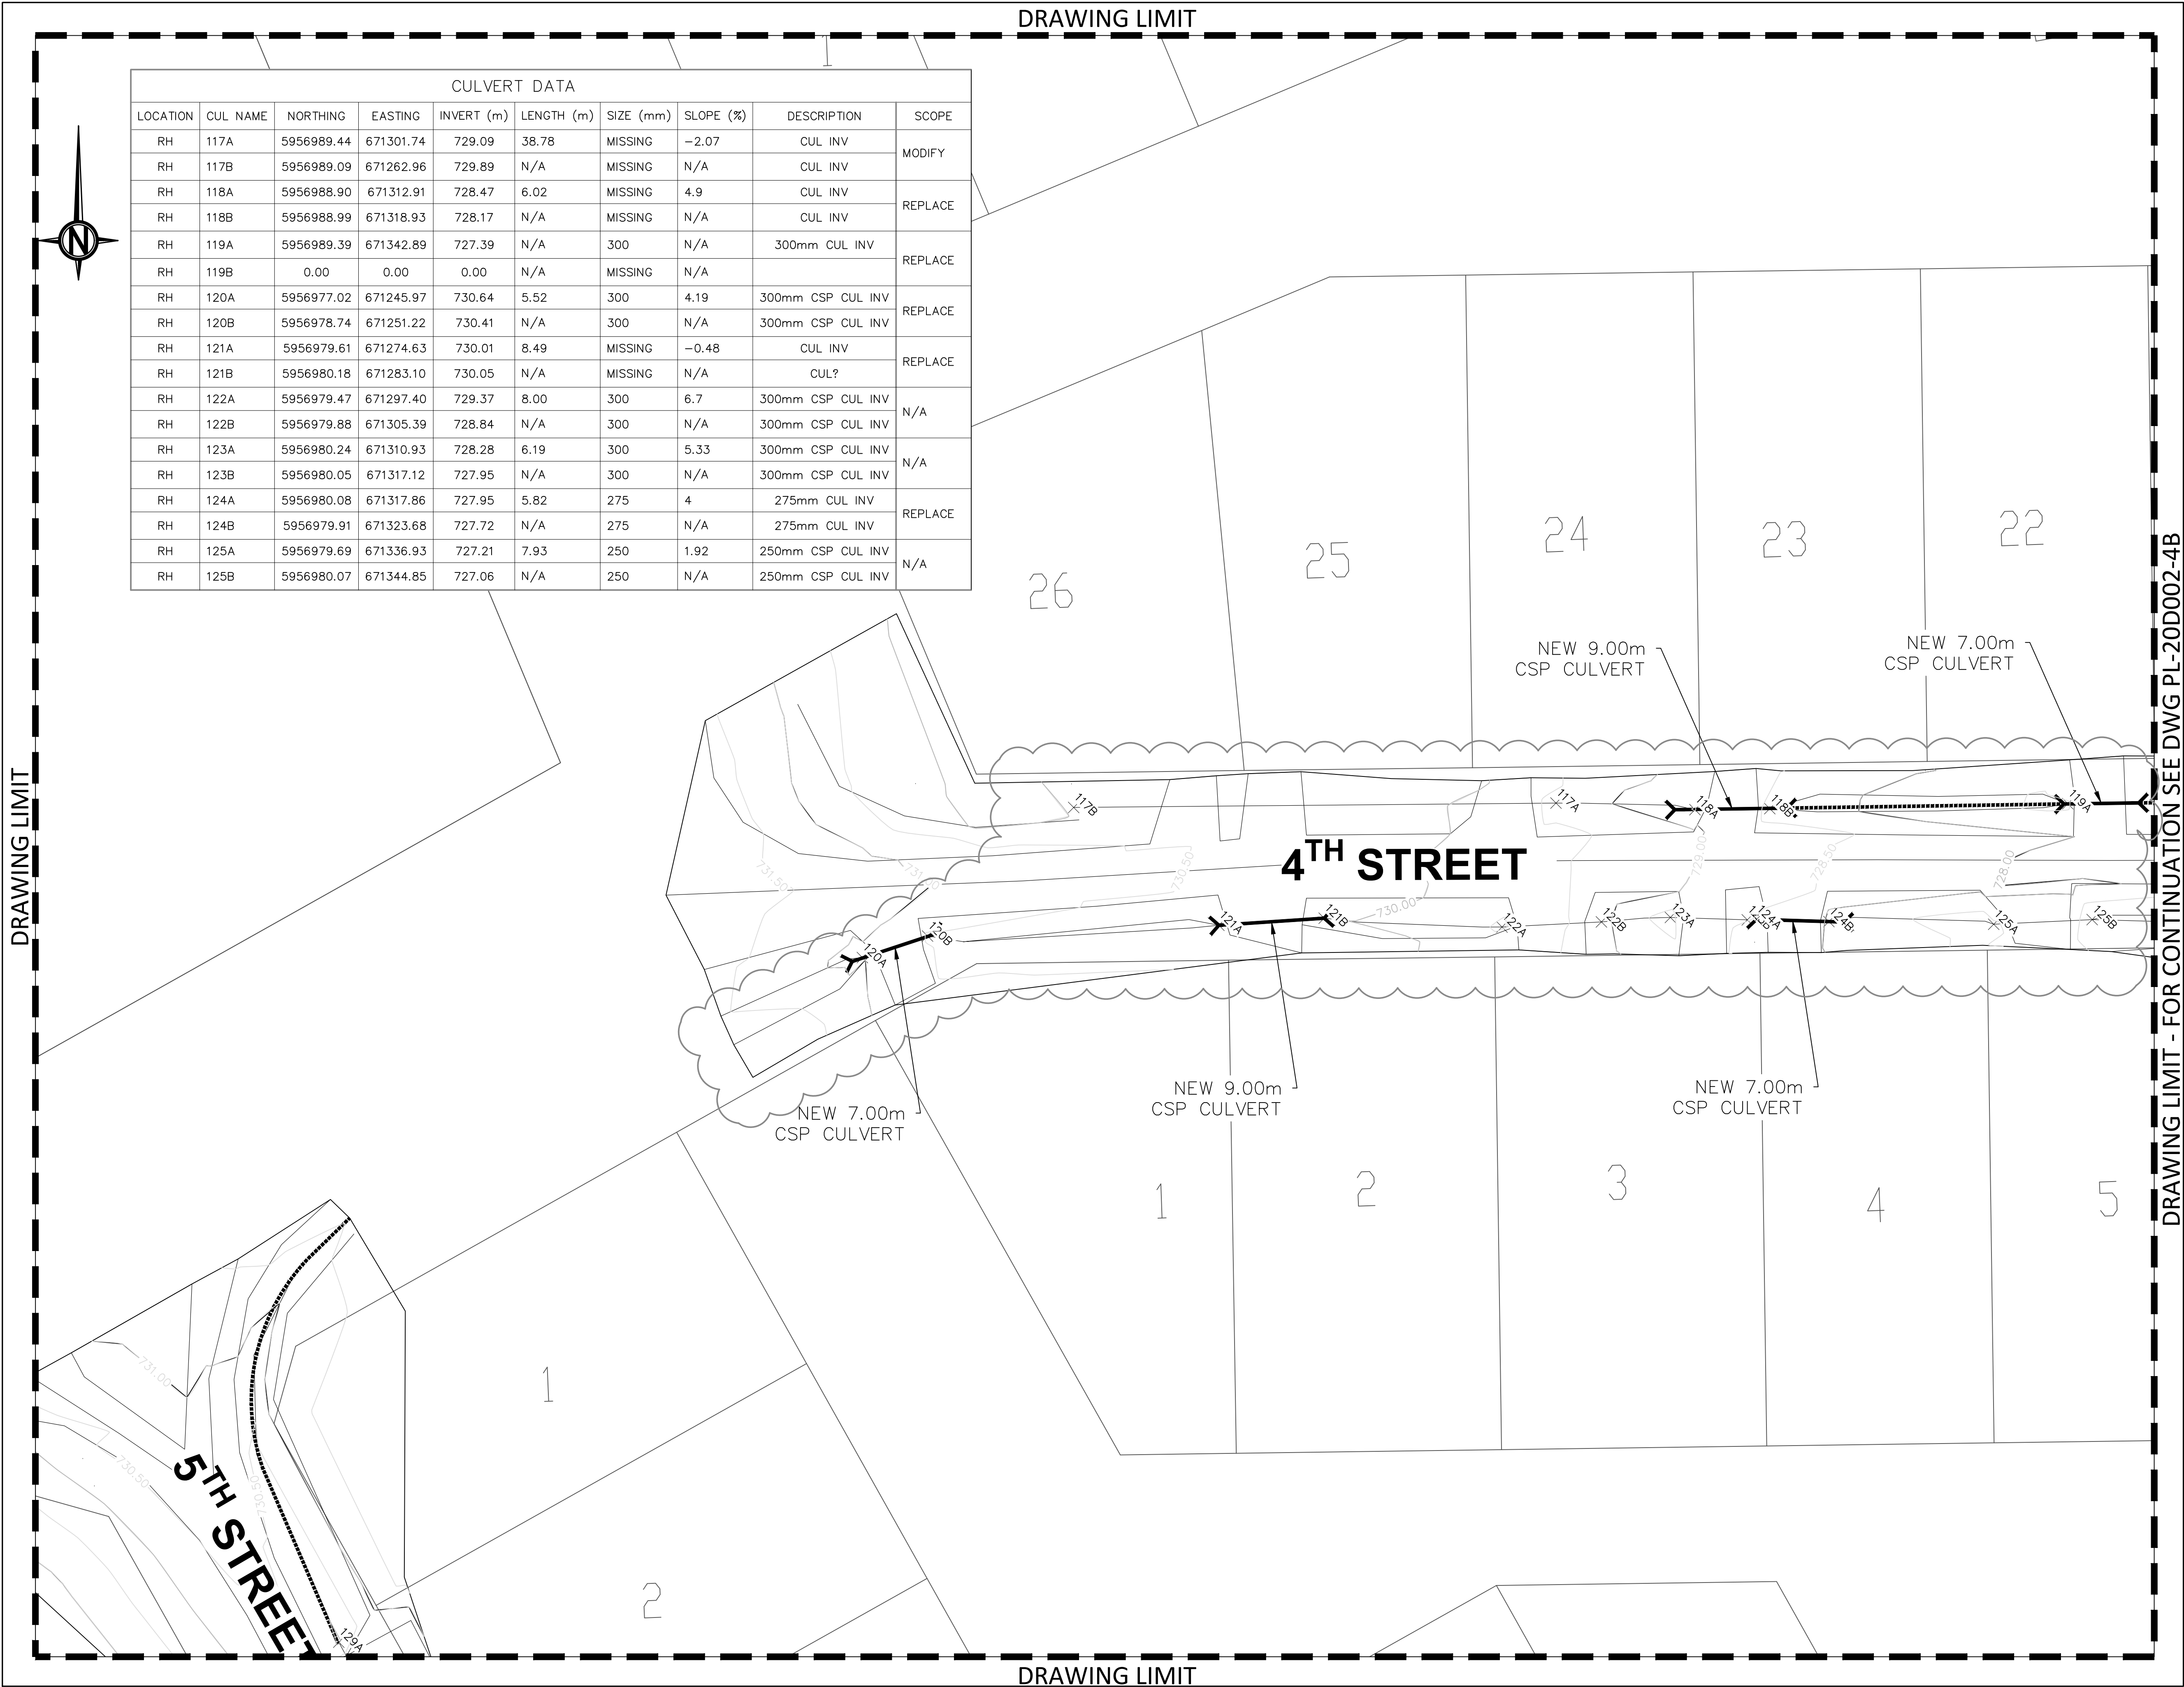

CULVERT DATA									
LOCATION	CUL NAME	NORTHING	EASTING	INVERT (m)	LENGTH (m)	SIZE (mm)	SLOPE (%)	DESCRIPTION	SCOPE
RH	117A	5956989.44	671301.74	729.09	38.78	MISSING	-2.07	CUL INV	MODIFY
RH	117B	5956989.09	671262.96	729.89	N/A	MISSING	N/A	CUL INV	
RH	118A	5956988.90	671312.91	728.47	6.02	MISSING	4.9	CUL INV	REPLACE
RH	118B	5956988.99	671318.93	728.17	N/A	MISSING	N/A	CUL INV	
RH	119A	5956989.39	671342.89	727.39	N/A	300	N/A	300mm CUL INV	REPLACE
RH	119B	0.00	0.00	0.00	N/A	MISSING	N/A		
RH	120A	5956977.02	671245.97	730.64	5.52	300	4.19	300mm CSP CUL INV	REPLACE
RH	120B	5956978.74	671251.22	730.41	N/A	300	N/A	300mm CSP CUL INV	REPLACE
RH	121A	5956979.61	671274.63	730.01	8.49	MISSING	-0.48	CUL INV	
RH	121B	5956980.18	671283.10	730.05	N/A	MISSING	N/A	CUL?	
RH	122A	5956979.47	671297.40	729.37	8.00	300	6.7	300mm CSP CUL INV	N/A
RH	122B	5956979.88	671305.39	728.84	N/A	300	N/A	300mm CSP CUL INV	N/A
RH	123A	5956980.24	671310.93	728.28	6.19	300	5.33	300mm CSP CUL INV	
RH	123B	5956980.05	671317.12	727.95	N/A	300	N/A	300mm CSP CUL INV	
RH	124A	5956980.08	671317.86	727.95	5.82	275	4	275mm CUL INV	REPLACE
RH	124B	5956979.91	671323.68	727.72	N/A	275	N/A	275mm CUL INV	
RH	125A	5956979.69	671336.93	727.21	7.93	250	1.92	250mm CSP CUL INV	N/A
RH	125B	5956980.07	671344.85	727.06	N/A	250	N/A	250mm CSP CUL INV	

KEY PLAN

1. SURVEY DONE BY JMS SURVEY LTD. ON OCT 07 2019.

2. ALL DIMENSIONS IN METERS AND DECIMALS THEREOF, UNLESS NOTED OTHERWISE.

3. ALL ELEVATIONS ARE GEODETIC, UNLESS NOTED OTHERWISE.

4. REPLACE EXISTING CULVERT WITH NEW CULVERT REGRADE DITCHES TO USE EXISTING CULVERT ELEVATIONS.

5. FIELD VERIFY LOCATION AND ELEVATION OF CULVERT CLEANOUT.

LEGEND

SCOPE CLOUD

NEW SWALE

NEW 300mm CSP CULVERT

NEW GRAVEL APPROACH

ENGINEER'S STAMP

PERMIT STAMP

PERMIT TO PRACTICE

Bolson Engineering and Environmental Services

Signature: *[Signature]*

Date: JUNE 12, 2020

PERMIT NUMBER: P11382

The Association of Professional Engineers, Geologists and Geophysicists of Alberta

1	12-JUN-20	RE-ISSUED FOR CONSTRUCTION	TS	TT	TT				
0	27-MAY-20	ISSUED FOR CONSTRUCTION	TS	TT	TT				
A	24-APR-20	ISSUED FOR REVIEW	TS	MB	TT				
NO.	DATE	DESCRIPTION	BY	CHE	ENG	APP			
REVISIONS									
DRAWN BY:		DATE:	CHECKED BY:		DATE:				
ENGINEER:		DATE:	APPROVED:		DATE:				

SUMMER VILLAGE OF ROSS HAVEN, ALBERTA

SHEET 4A

SUMMER VILLAGE DRAINAGE UPGRADE

LAC. STE. ANNE COUNTY, ROSS HAVEN

SCALE:
1:250

CLIENT:
SV OF ROSS HAVEN

9703-199 St.
EDMONTON, AB
T5T-6E8
www.bolson.ca
PH:780-668-8571
FAX:780-413-8879

JOB NUMBER:
20-D-002

DWG NUMBER:
PL-20D002-4A

REV:
1

DRAWING LIMIT

LOCATION	CUL NAME	NORTHING	EASTING	INVERT (m)	LENGTH (m)	SIZE (mm)	SLOPE (%)	DESCRIPTION	SCOPE
RH	113A	5957015.32	671405.59	723.68	N/A	500	Unknown	500mm PVC CUL INV	N/A
RH	113B	0.00	0.00	0.00	N/A	MISSING	N/A		
RH	114A	5956981.47	671359.54	727.11	7.06	500	0.96	500mm CSP CUL	N/A
RH	114B	5956988.52	671359.19	727.04	N/A	500	N/A	500mm CSP CUL	
RH	115A	5956989.10	671374.81	726.79	4.12	300	-0.8	300mm CSP CUL	REPLACE
RH	115B	5956988.88	671378.93	726.83	N/A	300	N/A	300mm CSP CUL	
RH	116A	5956989.10	671386.78	726.72	6.14	300	-0.26	300mm CSP CUL INV	N/A
RH	116B	5956989.22	671392.91	726.74	N/A	300	N/A	300mm CSP CUL INV	

DRAWING LIMIT

SCALE: 1:250		CLIENT: SV OF ROSS HAVEN	
		9703-199 St. EDMONTON, AB T5T-6E8 www.bolson.ca PH:780-668-8571 FAX:780-413-8879	
JOB NUMBER: 20-D-002	DWG NUMBER: PL-20D002-4B	REV: 1	

JOB NUMBER: 20-D-002	DWG NUMBER: PI-20D002-4B	REV: 1
-------------------------	-----------------------------	-----------

DRAWING LIMIT

CULVERT DATA

LOCATION	CUL NAME	NORTHING	EASTING	INVERT (m)	LENGTH (m)	SIZE (mm)	SLOPE (%)	DESCRIPTION	SCOPE
RH	126A	5956846.77	671246.96	725.43	11.98	400	6055.31	400mm CSP CUL INV TO CB	N/A
RH	126B	5956847.89	671235.03		N/A	400	N/A	400mm CSP CUL INV unknown	N/A
RH	127A	5956865.00	671226.45	725.78	19.15	300	3790.46	300mm CSP CUL INV TO CB	N/A
RH	127B	5956847.89	671235.03		N/A	300	N/A	300mm CSP CUL INV unknown	N/A
RH	128A	5956872.07	671221.24	726.07	8.20	225	-3.99	225mm CSP CUL INV	REPLACE
RH	128B	5956879.15	671217.10	726.40	N/A	225	N/A	225mm CSP CUL INV	REPLACE
RH	130A	5956891.74	671222.26	727.68	5.97	500	7.41	500mm CSP CUL INV	N/A
RH	130B	5956887.48	671226.43	727.24	N/A	500	N/A	500mm CSP CUL INV	N/A
RH	131A	5956882.73	671235.34	726.65	12.12	500	2.48	500mm CSP CUL INV	N/A
RH	131B	5956879.63	671247.06	726.35	N/A	500	N/A	500mm CSP CUL INV	N/A
RH	132A	5956878.16	671253.24	726.13	7.97	500	0.19	500mm CSP CUL INV	N/A
RH	132B	5956876.10	671260.94	726.12	N/A	500	N/A	500mm CSP CUL INV	N/A
RH	133A	5956869.22	671260.02	726.06	N/A	500	Unknown	500mm CSP CUL INV	REPLACE
RH	133B	0.00	0.00	0.00	N/A	MISSING	N/A		REPLACE
RH	134A	5956855.46	671245.20	725.49	12.68	500	Unknown	500mm CSP CUL INV TO CB	N/A
RH	134B	5956847.89	671235.03		N/A	500	N/A	500mm CSP CUL INV unknown	N/A
RH	135A	5956878.54	671290.21	726.60	6.35	500	-3.94	500mm CSP CUL INV	N/A
RH	135B	5956881.42	671295.87	726.85	N/A	500	N/A	500mm CSP CUL INV	N/A


KEY PLAN

1. SURVEY DONE BY JMS SURVEY LTD. ON OCT 07 2019.
2. ALL DIMENSIONS IN METERS AND DECIMALS THEREOF, UNLESS NOTED OTHERWISE.
3. ALL ELEVATIONS ARE GEODETIC, UNLESS NOTED OTHERWISE.
4. FIELD VERIFY LOCATION AND ELEVATION OF CULVERT AND APPROACH.
5. REPLACE EXISTING CULVERT WITH 10.0m REGRADE DITCHES TO USE EXISTING CULVERT ELEVATIONS.

LEGEND

- SCOPE CLOUD
- NEW SWALE
- NEW 300mm CSP CULVERT
- NEW GRAVEL APPROACH
- GRADING ARROW

ENGINEER'S STAMP

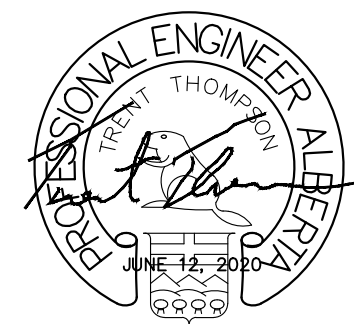

PERMIT STAMP

PERMIT TO PRACTICE
Bolton Engineering and Environmental Services
Signature: *Paul Bolton*
Date: JUNE 12, 2020
PERMIT NUMBER: P11382
The Association of Professional Engineers,
Geologists and Geophysicists of Alberta

1	12-JUN-20	ISSUED FOR CONSTRUCTION	TS	TT	TT
0	29-MAY-20	ISSUED FOR CONSTRUCTION	TS	TT	TT
A	24-APR-20	ISSUED FOR REVIEW	TS	MB	TT
NO.	DATE	DESCRIPTION	BY	CHE	ENG/APP

DRAWN BY:	DATE:	CHECKED BY:	DATE:
ENGINEER:	DATE:	APPROVED:	DATE:

SUMMER VILLAGE OF ROSS HAVEN, ALBERTA

SHEET 5A
SUMMER VILLAGE DRAINAGE UPGRADE
LAC. STE. ANNE COUNTY, ROSS HAVEN

SCALE:
1:250

CLIENT:
SV OF ROSS HAVEN


BOLSON
ENGINEERING
AND
ENVIRONMENTAL SERVICES

9703-199 St.
EDMONTON, AB
T5T-6E8
www.bolson.ca
PH:780-668-8571
FAX:780-413-8879


JOB NUMBER: 20-D-002	DWG NUMBER: PL-20D002-5A	REV: 1
-------------------------	-----------------------------	-----------

DRAWING LIMIT

LAC. STE. ANNE

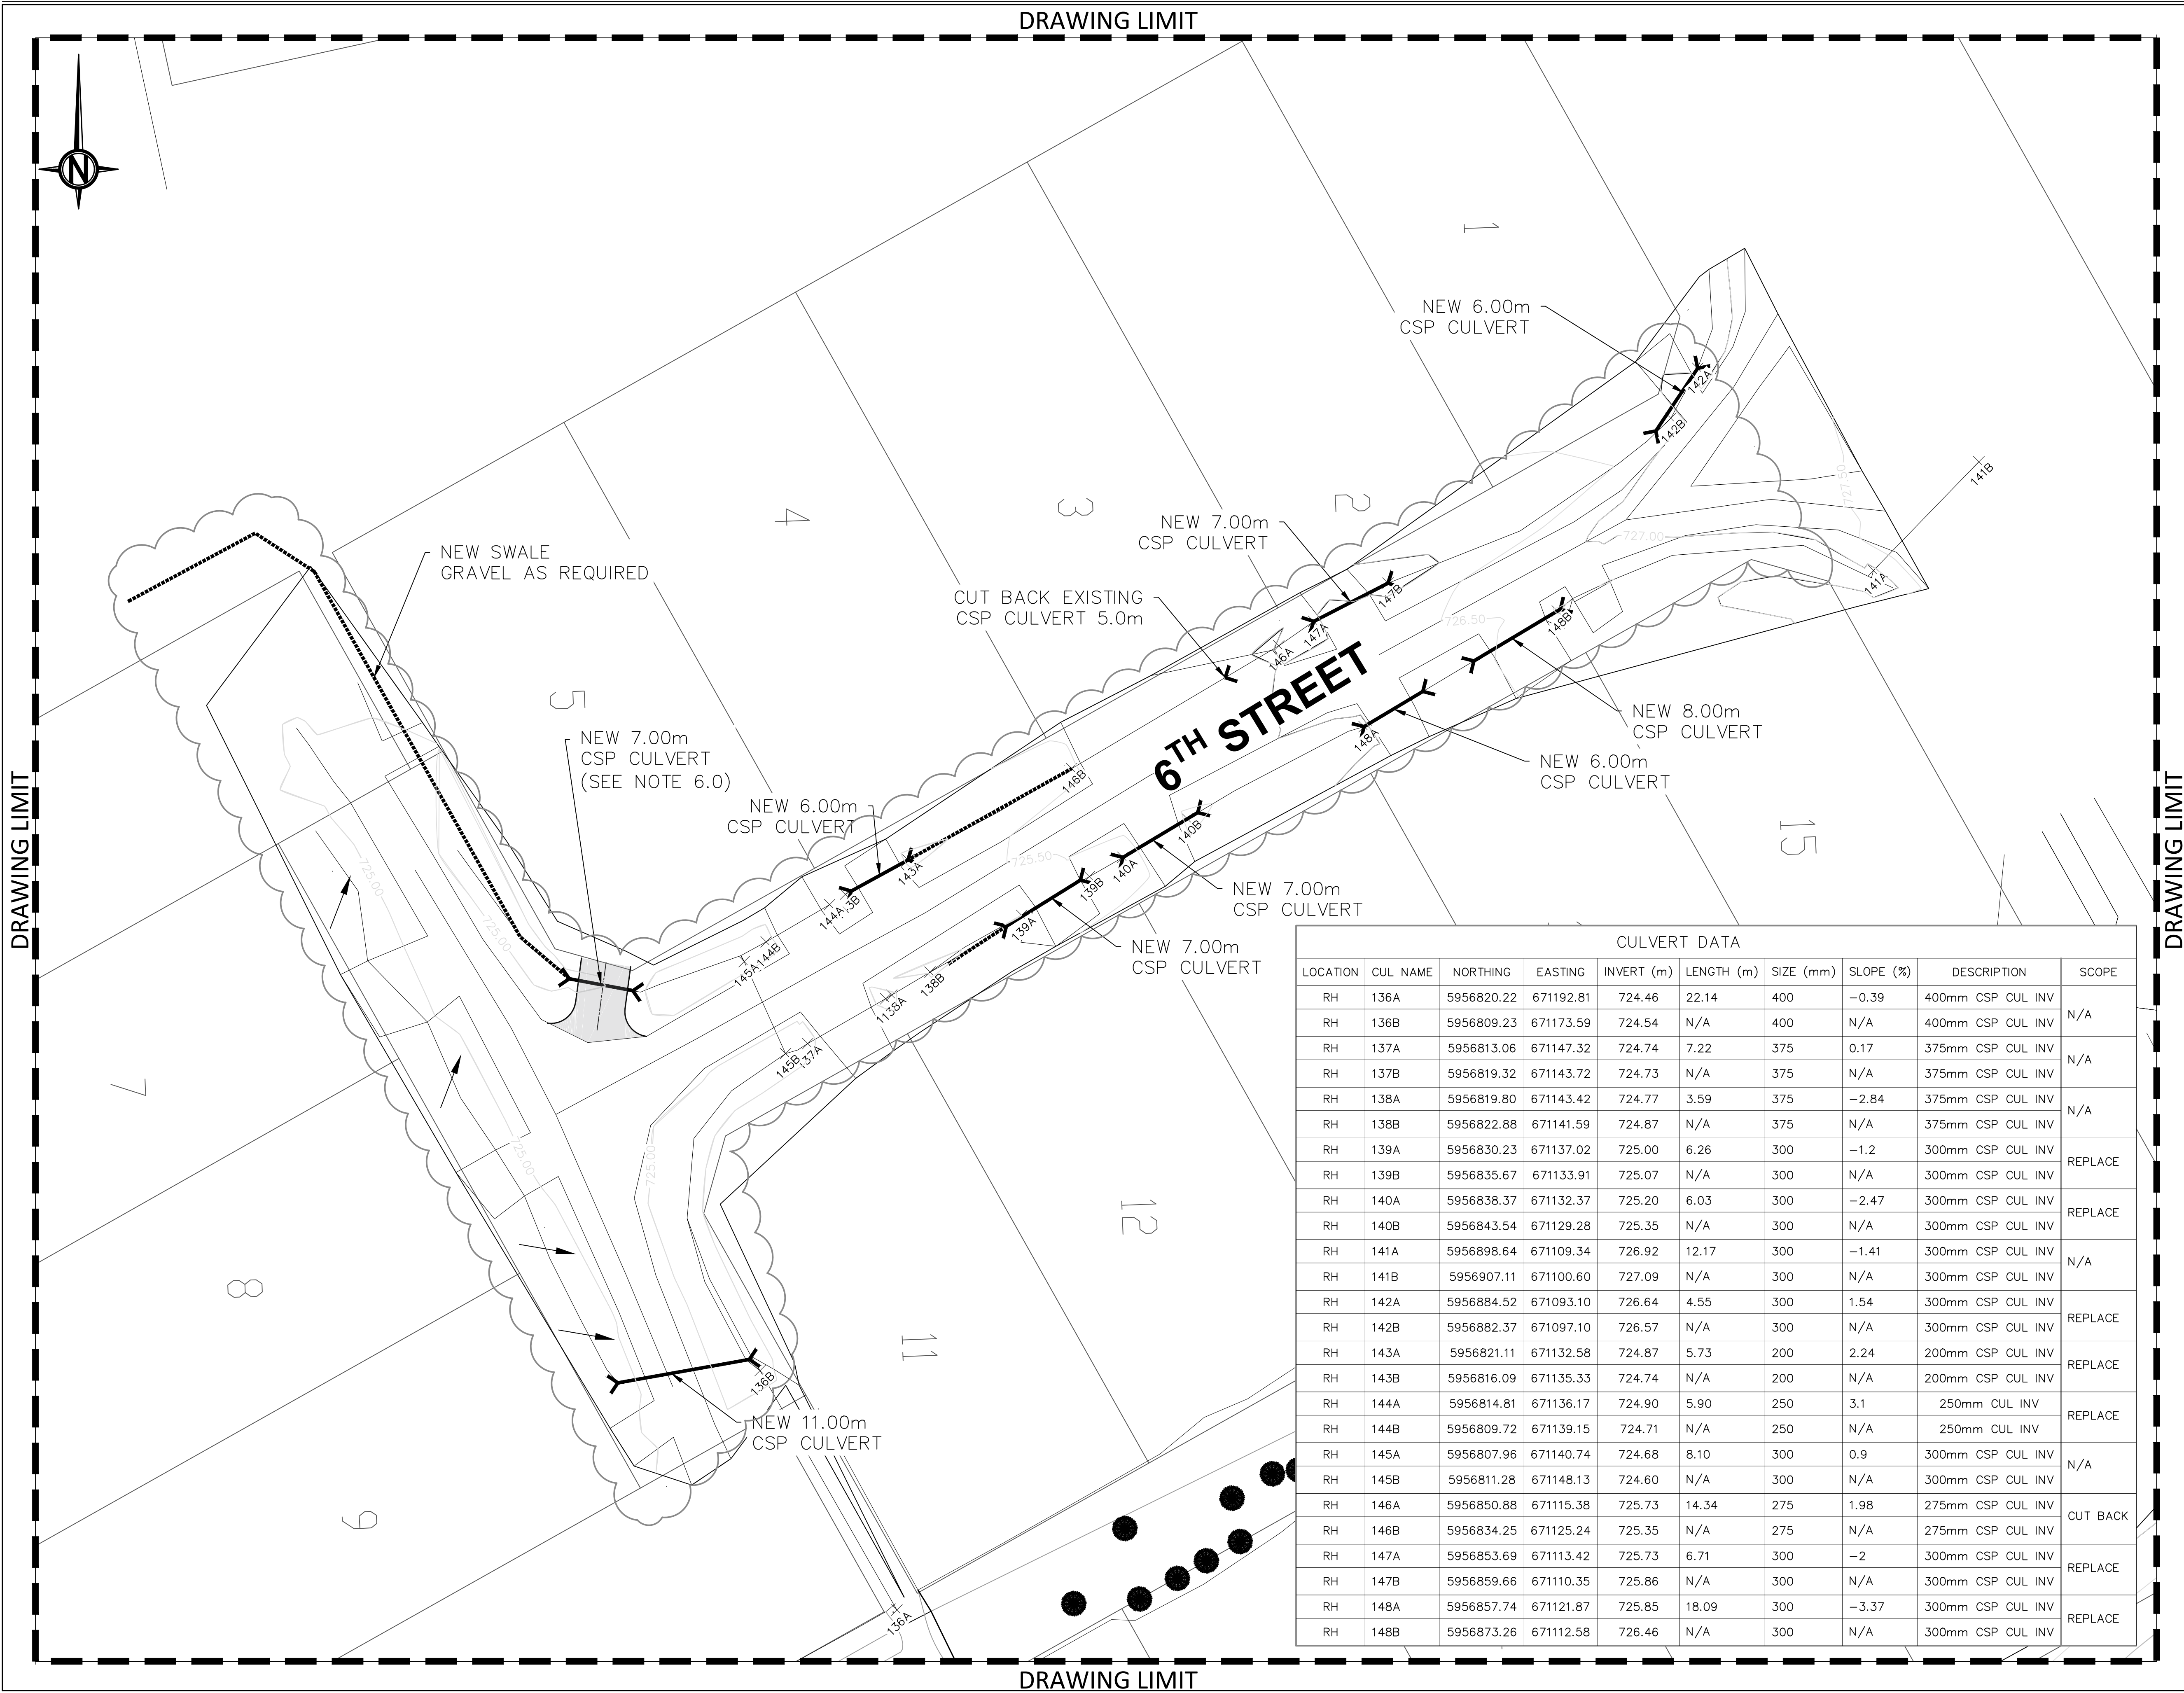

DRAWING LIMIT

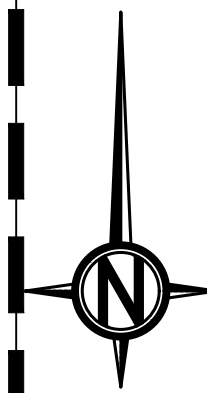

CULVERT DATA									
LOCATION	CUL NAME	NORTHING	EASTING	INVERT (m)	LENGTH (m)	SIZE (mm)	SLOPE (%)	DESCRIPTION	SCOPE
RH	149A	5956788.39	671022.24	725.35	5.23	200	-3.73	200mm CUL INV	REPLACE
RH	149B	5956793.49	671021.11	725.55	N/A	200	N/A	200mm CUL INV	
RH	150A	5956796.94	671020.49	725.40	4.69	MISSING	-1.83	CUL DAMAGED	REMOVE
RH	150B	5956801.47	671019.28	725.49	N/A	MISSING	N/A	CUL DAMAGED	
RH	151A	5956810.46	671017.19	725.60	6.16	150	-2.53	150mm CUL INV	N/A
RH	151B	5956816.48	671015.87	725.76	N/A	150	N/A	150mm CUL INV	
RH	152A	5956819.75	671015.10	725.78	5.44	150	-2.3	250mm CUL INV	REPLACE
RH	152B	5956825.09	671014.01	725.91	N/A	250	N/A	250mm CUL INV	
RH	153A	5956833.73	671012.71	725.98	7.61	300	-1.5	300mm CUL INV	REPLACE
RH	153B	5956841.24	671011.51	726.09	N/A	300	N/A	300mm CUL INV	
RH	155A	5956848.88	671000.38	726.39	8.36	300	2.92	300mm CUL INV	N/A
RH	155B	5956840.98	671003.13	726.15	N/A	300	N/A	300mm CUL INV	
RH	156A	5956821.83	671006.75	725.97	3.64	MISSING	0.14	CUL INV	REPLACE
RH	156B	5956818.27	671007.48	725.96	N/A	MISSING	N/A	CUL INV	
RH	157A	5956785.11	671015.40	725.50	5.95	200	0.96	200mm CSP CUL INV	REPLACE
RH	163A	5956849.63	670895.26	726.44	9.91	MISSING	-2.69	CSP CUL INV	
RH	163B	5956839.74	670895.92	726.70	N/A	MISSING	N/A	CUL BURIED	N/A
RH	164A	5956829.07	670915.04	726.14	12.24	300	2.3	300mm CSP CUL INV	
RH	164B	5956818.04	670920.34	725.86	N/A	300	N/A	300mm CSP CUL INV	CUT BACK
RH	165A	5956814.83	670921.55	725.89	18.21	400	2.33	400mm CSP CUL INV	
RH	165B	5956797.63	670927.52	725.46	N/A	400	N/A	400mm CSP CUL INV	CUT BACK
RH	166A	5956795.78	670928.23	725.50	18.27	400	1.38	400mm CSP CUL INV	
RH	168B	5956802.61	670934.68	725.77	N/A	300	N/A	300mm CSP CUL INV	REPLACE
RH	169A	5956815.60	670930.08	726.42	4.40	200	5.92	200mm CUL TOP BURIED	
RH	169B	5956819.77	670928.70	726.16	N/A	200	N/A	200mm CUL INV	N/A
RH	226A	5956850.24	670901.57	726.32	9.74	514	-2.57	INV	
RH	226B	5956838.36	670904.24	726.22	N/A	494	N/A	INV	N/A
RH	227A	5956850.68	670889.62	726.57	2.31	285	0.04	INV	
RH	227B	5956851.20	670891.88	726.57	N/A	862	N/A	INV	N/A

NEW 15.00m X
0.400m DIA CSP CULVERT

PARKINS AVE

7TH STREET

7TH STREET

CUT BACK EXISTING
CSP CULVERT 2.0m

CUT BACK EXISTING
CSP CULVERT 2.0m

NEW 8.00m
CSP CULVERT
(SEE NOTE 4.0)

N: 5956804.681
E: 670934.362
EL: 726.15
NEW 6.00m
CSP CULVERT
(SEE NOTE 4.0)

N: 5956798.983
E: 670936.242
EL: 728.85
N: 5956797.084
E: 670936.869
EL: 725.83

NEW 10.00m
CSP CULVERT
(SEE NOTE 5.0)

N: 5956787.587
E: 670940.001
EL: 725.53

NEW 5.00m
CSP CULVERT

NEW 6.00m
CSP CULVERT

NEW 7.00m
CSP CULVERT

NEW 6.00m
CSP CULVERT

NEW 7.00m
CSP CULVERT
(SEE NOTE 4.0)

NEW 6.00m
CSP CULVERT

DRAWING LIMIT - FOR CONTINUATION SEE PL-20D002-7B


KEY PLAN

1. SURVEY DONE BY JMS SURVEY LTD. ON OCT 07 2019.
2. ALL DIMENSIONS IN METERS AND DECIMALS THEREOF, UNLESS NOTED OTHERWISE.
3. ALL ELEVATIONS ARE GEODETIC, UNLESS NOTED OTHERWISE.
4. FIELD VERIFY LOCATION AND ELEVATION OF CULVERT AND APPROACH.
5. REPLACE EXISTING CULVERT WITH 10.0m REGRADE DITCHES TO USE EXISTING CULVERT ELEVATIONS.

LEGEND

- SCOPE CLOUD
- NEW SWALE
- NEW 300mm CSP CULVERT
- NEW GRAVEL APPROACH
- GRADING ARROW

ENGINEER'S STAMP

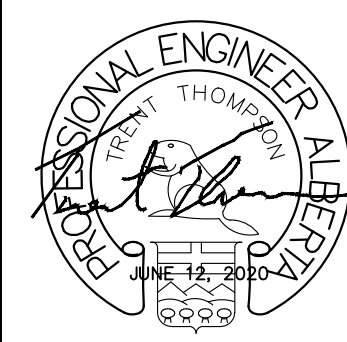

PERMIT STAMP

PERMIT TO PRACTICE
Bolson Engineering and Environmental Services
Signature: *Paul Thompson*
Date: JUNE 12, 2020
PERMIT NUMBER: P11382
The Association of Professional Engineers,
Geologists and Geophysicists of Alberta

1	12-JUN-20	RE-ISSUED FOR CONSTRUCTION	TS	TT	TT
0	29-MAY-20	ISSUED FOR CONSTRUCTION	TS	TT	TT
A	24-APR-20	ISSUED FOR REVIEW	TS	MB	TT

NO.	DATE	DESCRIPTION	BY	CHK	ENG	APP
REVISIONS						
DRAWN BY:		DATE:	CHECKED BY:	DATE:		
ENGINEER:		DATE:	APPROVED:	DATE:		

SUMMER VILLAGE OF ROSS HAVEN, ALBERTA

SHEET 7A
SUMMER VILLAGE DRAINAGE UPDATE
LAC. STE. ANNE COUNTY, ROSS HAVEN

SCALE:
1:250


CLIENT:
SV OF ROSS HAVEN

BOLSON
ENGINEERING
AND
ENVIRONMENTAL SERVICES

9703-199 St.
EDMONTON, AB
T5T-6E8
www.bolson.ca
PH: 780-668-8571
FAX: 780-413-8879

JOB NUMBER: 20-D-002	DWG NUMBER: PL-20D002-7A	REV: 1
-------------------------	-----------------------------	-----------

DRAWING LIMIT


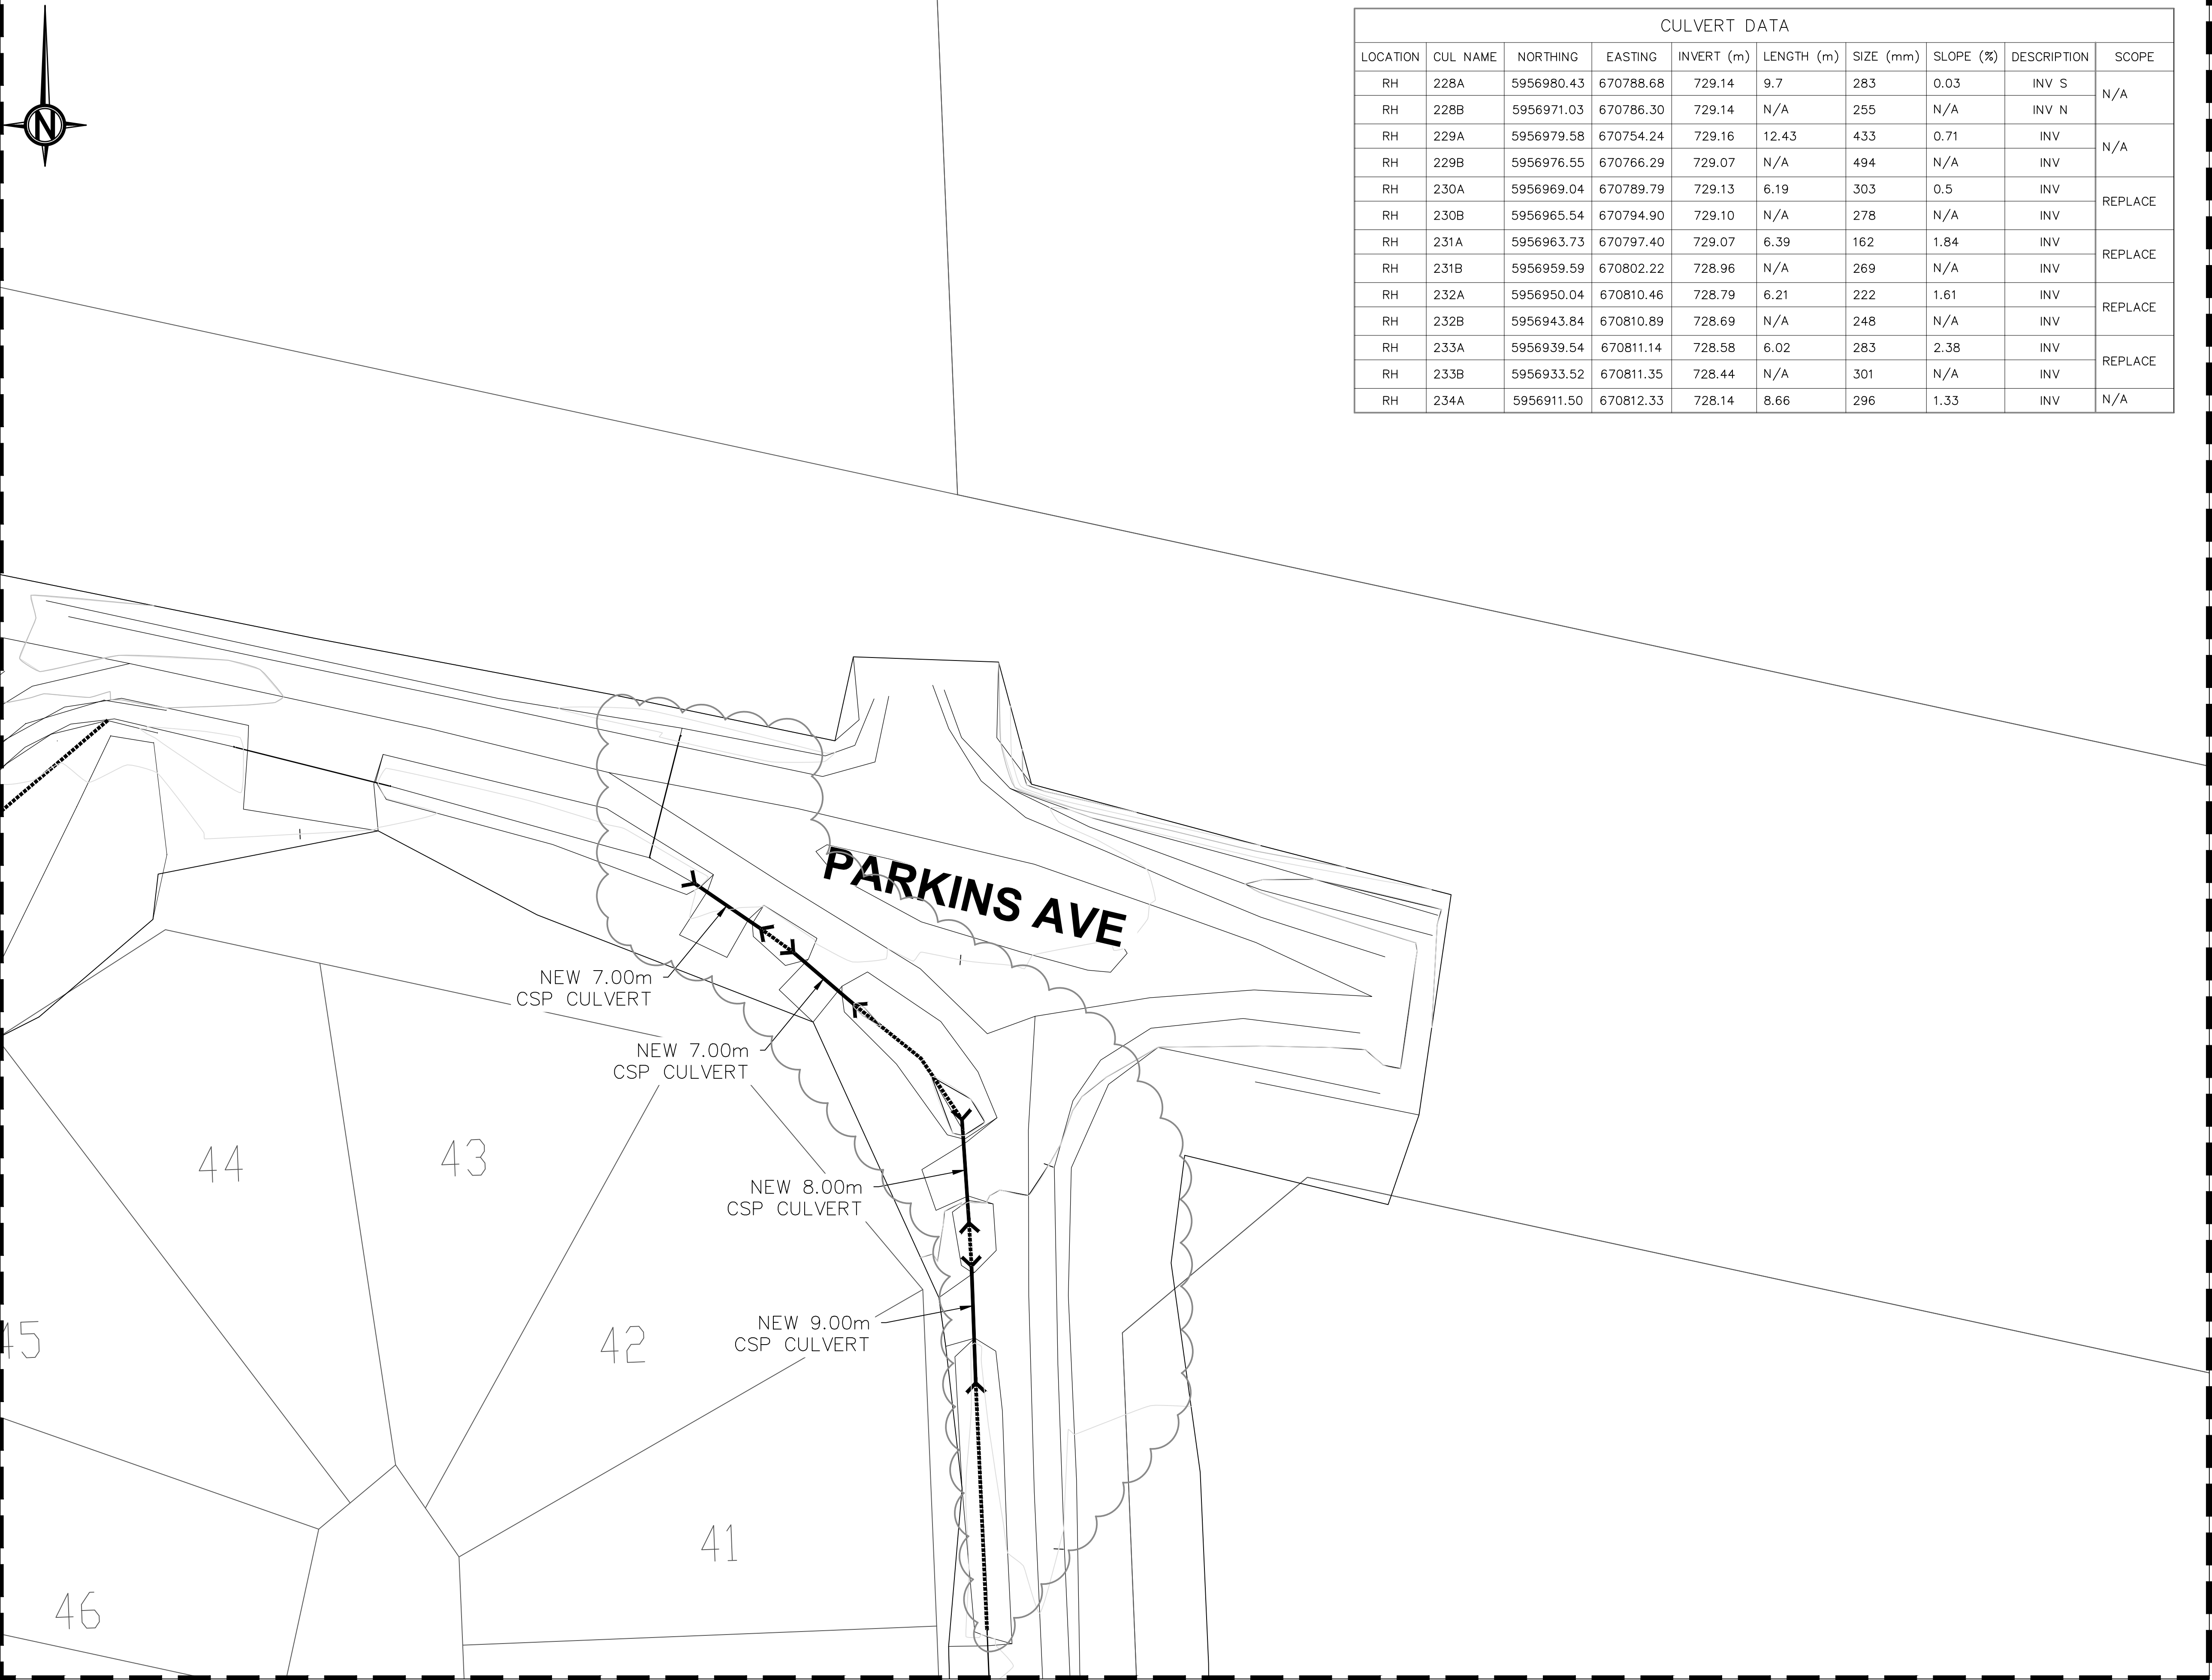


CULVERT DATA									
LOCATION	CUL NAME	NORTHING	EASTING	INVERT (m)	LENGTH (m)	SIZE (mm)	SLOPE (%)	DESCRIPTION	SCOPE
RH	228A	5956980.43	670788.68	729.14	9.7	283	0.03	INV S	N/A
RH	228B	5956971.03	670786.30	729.14	N/A	255	N/A	INV N	
RH	229A	5956979.58	670754.24	729.16	12.43	433	0.71	INV	N/A
RH	229B	5956976.55	670766.29	729.07	N/A	494	N/A	INV	
RH	230A	5956969.04	670789.79	729.13	6.19	303	0.5	INV	REPLACE
RH	230B	5956965.54	670794.90	729.10	N/A	278	N/A	INV	
RH	231A	5956963.73	670797.40	729.07	6.39	162	1.84	INV	REPLACE
RH	231B	5956959.59	670802.22	728.96	N/A	269	N/A	INV	
RH	232A	5956950.04	670810.46	728.79	6.21	222	1.61	INV	REPLACE
RH	232B	5956943.84	670810.89	728.69	N/A	248	N/A	INV	
RH	233A	5956939.54	670811.14	728.58	6.02	283	2.38	INV	REPLACE
RH	233B	5956933.52	670811.35	728.44	N/A	301	N/A	INV	
RH	234A	5956911.50	670812.33	728.14	8.66	296	1.33	INV	N/A


KEY PLAN

1. SURVEY DONE BY JMS SURVEY LTD. ON OCT 07 2019.
2. ALL DIMENSIONS IN METERS AND DECIMALS THEREOF, UNLESS NOTED OTHERWISE.
3. ALL ELEVATIONS ARE GEODETIC, UNLESS NOTED OTHERWISE.

LEGEND

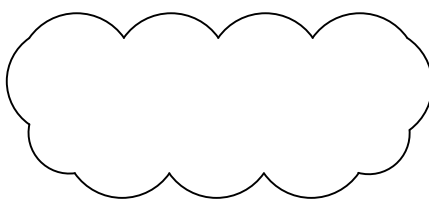 - SCOPE CLOUD
- NEW SWALE
- NEW 300mm CSP CULVERT
- NEW GRAVEL APPROACH
- GRADING ARROW

ENGINEER'S STAMP

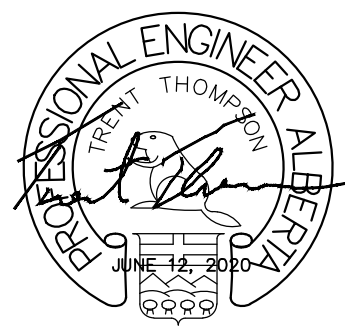

PERMIT STAMP

PERMIT TO PRACTICE
Bolson Engineering and Environmental Services
Signature: *Robert Thompson*
Date: JUNE 12, 2020
PERMIT NUMBER: P11382
The Association of Professional Engineers,
Geologists and Geophysicists of Alberta

1	12-JUN-20	RE-ISSUED FOR CONSTRUCTION		TS	TT	TT			
0	29-MAY-20	ISSUED FOR CONSTRUCTION		TS	TT	TT			
A	24-APR-20	ISSUED FOR REVIEW		TS	MB	TT			
NO.	DATE	DESCRIPTION		BY	CHE	ENG	APP		

DRAWN BY:		DATE:	CHECKED BY:	DATE:
ENGINEER:		DATE:	APPROVED:	DATE:

SUMMER VILLAGE OF ROSS HAVEN, ALBERTA

SHEET 8A
SUMMER VILLAGE DRAINAGE UPDATE
LAC. STE. ANNE COUNTY, ROSS HAVEN

SCALE:
1:250

CLIENT:
SV OF ROSS HAVEN



9703-199 St.
EDMONTON, AB
T5T-6E8
www.bolson.ca
PH:780-668-8571
FAX:780-413-8879

JOB NUMBER:	DWG NUMBER:	REV:
20-D-002	PL-20D002-8A	1

DRAWING LIMIT - FOR CONTINUATION SEE DWG PL-20D002-8B

DRAWING LIMIT - FOR CONTINUATION SEE DWG PL-20D002-8A

CULVERT DATA									
LOCATION	CUL NAME	NORTHING	EASTING	INVERT (m)	LENGTH (m)	SIZE (mm)	SLOPE (%)	DESCRIPTION	SCOPE
RH	162A	5956850.16	670901.41	726.31	12.12	500	0.66	500mm CSP CUL INV	N/A
RH	162B	5956838.35	670904.14	726.23	N/A	500	N/A	500mm CSP CUL INV	N/A
RH	163A	5956849.63	670895.26	726.44	9.91	MISSING	-2.69	CSP CUL INV	N/A
RH	163B	5956839.74	670895.92	726.70	N/A	MISSING	N/A	CUL BURIED	N/A
RH	224A	5956796.42	670827.14	725.94	13.69	410	-2.78	INV	REPLACE
RH	224B	5956790.00	670827.26	725.98	N/A	204	N/A	INV	REPLACE
RH	225A	5956814.59	670828.31	726.48	79.56	226	0.32	INV	REPLACE
RH	225B	5956810.10	670827.44	726.32	N/A	302	N/A	INV	REPLACE
RH	226A	5956850.24	670901.57	726.32	9.74	514	-2.57	INV	N/A
RH	226B	5956838.36	670904.24	726.22	N/A	494	N/A	INV	N/A
RH	227A	5956850.68	670889.62	726.57	2.31	285	0.04	INV	N/A
RH	227B	5956851.20	670891.88	726.57	N/A	862	N/A	INV	N/A
RH	234B	5956902.85	670812.69	728.03	N/A	0	N/A	INV	N/A
RH	235A	5956896.10	670813.01	727.98	9.80	336	2.08	INV	N/A
RH	235B	5956886.30	670813.35	727.78	N/A	312	N/A	INV	N/A
RH	236A	5956881.55	670813.54	727.62	6.11	442	2.06	INV	N/A
RH	236B	5956875.45	670813.81	727.50	N/A	349	N/A	INV	N/A
RH	237A	5956871.98	670814.07	727.45	6.12	335	-0.24	INV	N/A
RH	237B	5956865.86	670814.32	727.46	N/A	301	N/A	INV	N/A
RH	238A	5956857.28	670814.65	727.26	6.18	325	0.86	INV	N/A
RH	238B	5956851.10	670814.83	727.21	N/A	-288	N/A	INV	N/A
RH	239A	5956841.58	670815.43	726.91	8.61	240	2.18	INV	REPLACE
RH	239B	5956832.99	670815.93	726.72	N/A	246	N/A	INV	REPLACE
RH	240A	5956826.34	670816.44	726.60	6.10	306	0.97	INV	REPLACE
RH	240B	5956820.25	670816.86	726.54	N/A	329	N/A	INV	REPLACE
RH	241A	5956817.98	670817.04	726.60	6.07	272	2.26	INV	REPLACE
RH	241B	5956811.93	670817.46	726.46	N/A	296	N/A	INV	REPLACE
RH	242A	5956798.03	670818.03	726.29	12.25	351	2.48	INV	N/A
RH	242B	5956785.79	670818.38	725.98	N/A	317	N/A	INV	N/A

NEW 9.00m
CSP CULVERT

NEW 6.00m
CSP CULVERT

8TH STREET

NEW 6.00m
CSP CULVERT

NEW 7.00m
CSP CULVERT


CUT BACK EXISTING CULVERT 4.0m

REGRADE DITCH
(SEE NOTE 4.0)

NEW 7.00m
CSP CULVERT

REGRADE DITCH
(SEE NOTE 4.0)

PARKINS AVE

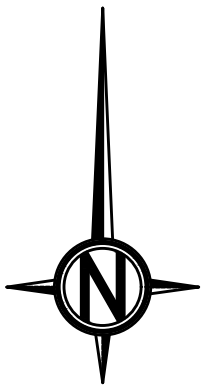


KEY PLAN

1. SURVEY DONE BY JMS SURVEY LTD. ON OCT 07 2019.
2. ALL DIMENSIONS IN METERS AND DECIMALS THEREOF, UNLESS NOTED OTHERWISE.
3. ALL ELEVATIONS ARE GEODETIC, UNLESS NOTED OTHERWISE.
4. REGRADE DITCH BETWEEN EXISTING CULVERT INVERTS.

LEGEND

- SCOPE CLOUD
- NEW SWALE
- NEW 300mm CSP CULVERT
- NEW GRAVEL APPROACH
- GRADING ARROW

ENGINEER'S STAMP

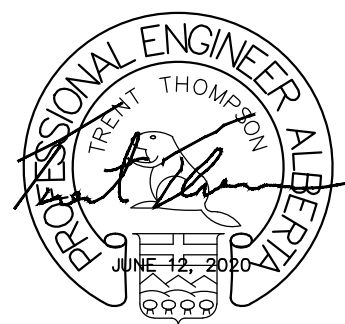

PERMIT STAMP

PERMIT TO PRACTICE
Bolson Engineering and Environmental Services
Signature: *Keith Thompson*
Date: JUNE 12, 2020
PERMIT NUMBER: P11382
The Association of Professional Engineers,
Geologists and Geophysicists of Alberta

1	12-JUN-20	RE-ISSUED FOR CONSTRUCTION	TS	TT	TT
0	29-MAY-20	ISSUED FOR CONSTRUCTION	TS	TT	TT
A	24-APR-20	ISSUED FOR REVIEW	TS	MB	TT
NO.	DATE	DESCRIPTION	BY	CHE	ENG/APP

DRAWN BY:	DATE:	CHECKED BY:	DATE:
ENGINEER:	DATE:	APPROVED:	DATE:

SUMMER VILLAGE OF ROSS HAVEN, ALBERTA

SHEET 8B
SUMMER VILLAGE DRAINAGE UPDATE
LAC. STE. ANNE COUNTY, ROSS HAVEN

SCALE:
1:250

CLIENT:
SV OF ROSS HAVEN


BOLSON
ENGINEERING
AND
ENVIRONMENTAL SERVICES

9703-199 St.
EDMONTON, AB
T5T-6E8
www.bolson.ca
PH:780-668-8571
FAX:780-413-8879

JOB NUMBER: 20-D-002	DWG NUMBER: PL-20D002-8B	REV: 1
-------------------------	-----------------------------	-----------

DRAWING LIMIT - FOR CONTINUATION SEE DWG PL-20D002-8C

DRAWING LIMIT - FOR CONTINUATION SEE DWG PL-20D002-8B

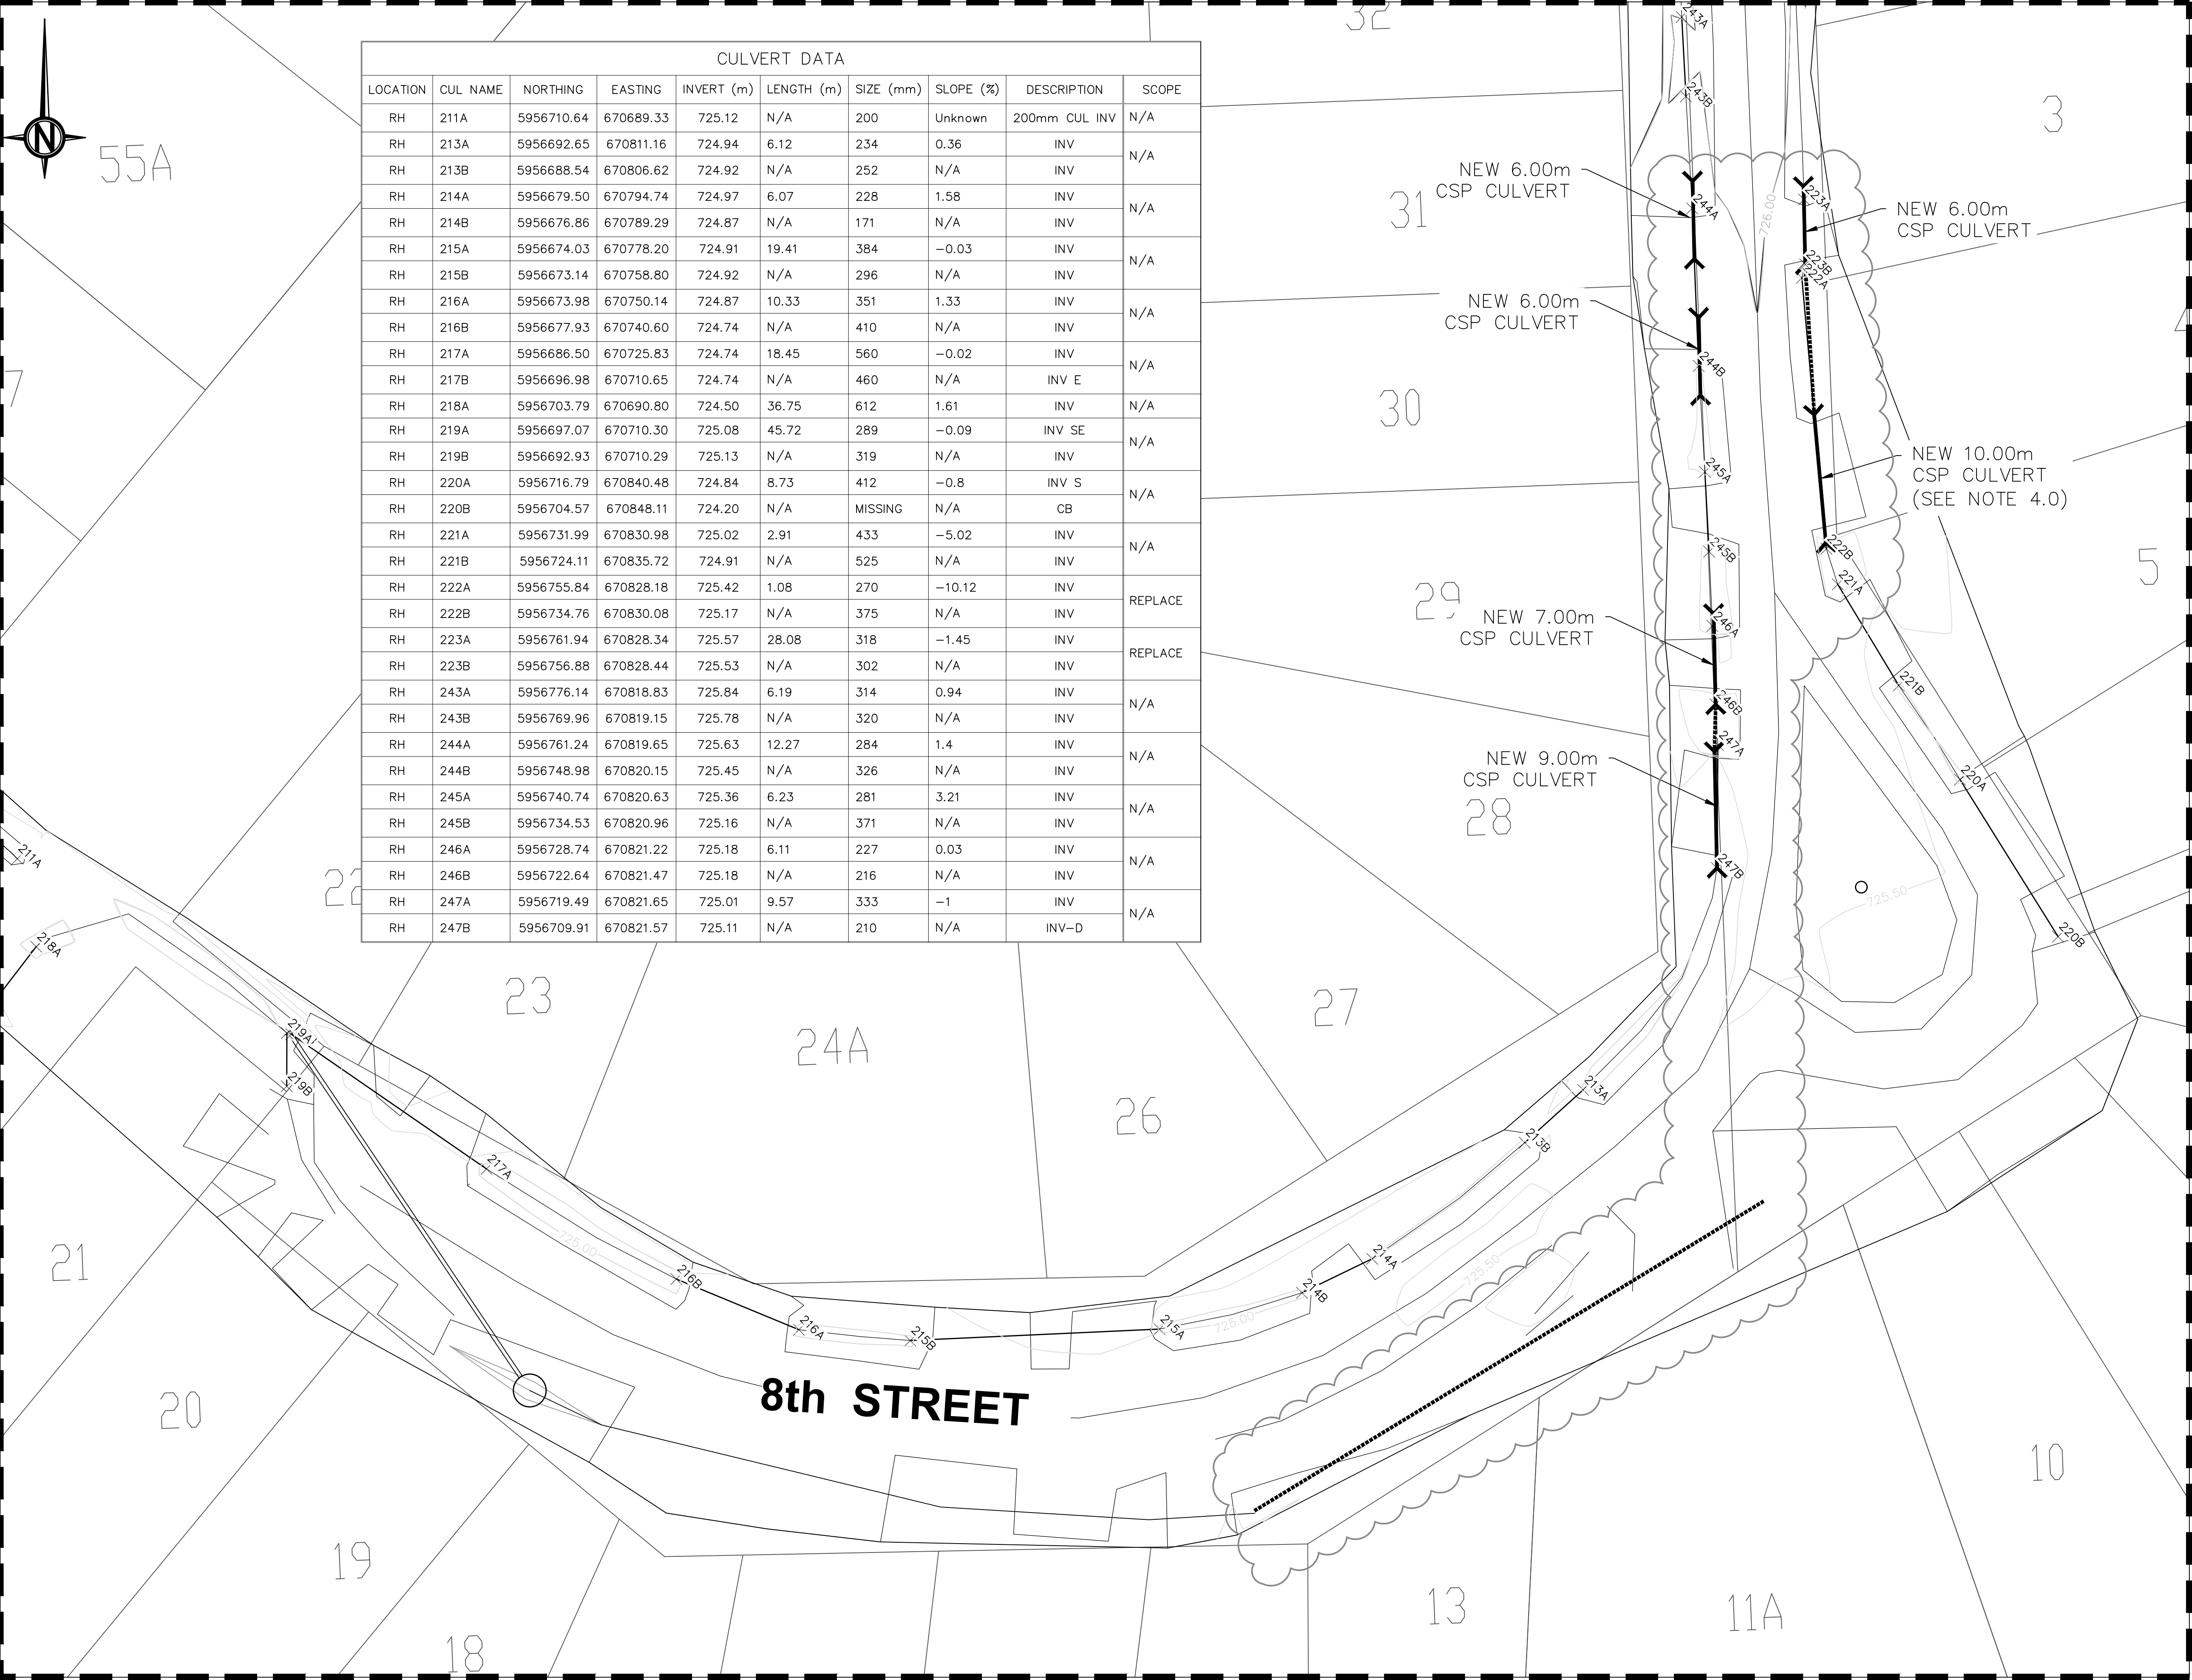

CULVERT DATA									
LOCATION	CUL NAME	NORTHING	EASTING	INVERT (m)	LENGTH (m)	SIZE (mm)	SLOPE (%)	DESCRIPTION	SCOPE
RH	211A	5956710.64	670689.33	725.12	N/A	200	Unknown	200mm CUL INV	N/A
RH	213A	5956692.65	670811.16	724.94	6.12	234	0.36	INV	N/A
RH	213B	5956688.54	670806.62	724.92	N/A	252	N/A	INV	N/A
RH	214A	5956679.50	670794.74	724.97	6.07	228	1.58	INV	N/A
RH	214B	5956676.86	670789.29	724.87	N/A	171	N/A	INV	N/A
RH	215A	5956674.03	670778.20	724.91	19.41	384	-0.03	INV	N/A
RH	215B	5956673.14	670758.80	724.92	N/A	296	N/A	INV	N/A
RH	216A	5956673.98	670750.14	724.87	10.33	351	1.33	INV	N/A
RH	216B	5956677.93	670740.60	724.74	N/A	410	N/A	INV	N/A
RH	217A	5956686.50	670725.83	724.74	18.45	560	-0.02	INV	N/A
RH	217B	5956696.98	670710.65	724.74	N/A	460	N/A	INV E	N/A
RH	218A	5956703.79	670690.80	724.50	36.75	612	1.61	INV	N/A
RH	219A	5956697.07	670710.30	725.08	45.72	289	-0.09	INV SE	N/A
RH	219B	5956692.93	670710.29	725.13	N/A	319	N/A	INV	N/A
RH	220A	5956716.79	670840.48	724.84	8.73	412	-0.8	INV S	N/A
RH	220B	5956704.57	670848.11	724.20	N/A	MISSING	N/A	CB	N/A
RH	221A	5956731.99	670830.98	725.02	2.91	433	-5.02	INV	N/A
RH	221B	5956724.11	670835.72	724.91	N/A	525	N/A	INV	N/A
RH	222A	5956755.84	670828.18	725.42	1.08	270	-10.12	INV	REPLACE
RH	222B	5956734.76	670830.08	725.17	N/A	375	N/A	INV	REPLACE
RH	223A	5956761.94	670828.34	725.57	28.08	318	-1.45	INV	REPLACE
RH	223B	5956756.88	670828.44	725.53	N/A	302	N/A	INV	N/A
RH	243A	5956776.14	670818.83	725.84	6.19	314	0.94	INV	N/A
RH	243B	5956769.96	670819.15	725.78	N/A	320	N/A	INV	N/A
RH	244A	5956761.24	670819.65	725.63	12.27	284	1.4	INV	N/A
RH	244B	5956748.98	670820.15	725.45	N/A	326	N/A	INV	N/A
RH	245A	5956740.74	670820.63	725.36	6.23	281	3.21	INV	N/A
RH	245B	5956734.53	670820.96	725.16	N/A	371	N/A	INV	N/A
RH	246A	5956728.74	670821.22	725.18	6.11	227	0.03	INV	N/A
RH	246B	5956722.64	670821.47	725.18	N/A	216	N/A	INV	N/A
RH	247A	5956719.49	670821.65	725.01	9.57	333	-1	INV	N/A
RH	247B	5956709.91	670821.57	725.11	N/A	210	N/A	INV-D	N/A


KEY PLAN

1. SURVEY DONE BY JMS SURVEY LTD. ON OCT 07 2019.
2. ALL DIMENSIONS IN METERS AND DECIMALS THEREOF, UNLESS NOTED OTHERWISE.
3. ALL ELEVATIONS ARE GEODETIC, UNLESS NOTED OTHERWISE.
4. REPLACE EXISTING CULVERT WITH 10.0m REGRADE DITCHES TO USE EXISTING CULVERT ELEVATIONS.

LEGEND

- SCOPE CLOUD
- NEW SWALE
- NEW 300mm CSP CULVERT
- NEW GRAVEL APPROACH
- GRADING ARROW

ENGINEER'S STAMP

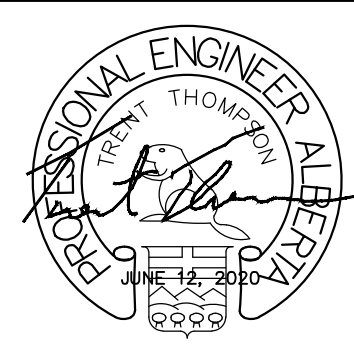

PERMIT STAMP

PERMIT TO PRACTICE
Bolson Engineering and Environmental Services
Signature: *Keith Thompson*
Date: JUNE 12, 2020
PERMIT NUMBER: P11382
The Association of Professional Engineers, Geologists and Geophysicists of Alberta

1	12-JUN-20	RE-ISSUED FOR CONSTRUCTION	TS	TT	TT
0	29-MAY-20	ISSUED FOR CONSTRUCTION	TS	TT	TT
A	24-APR-20	ISSUED FOR REVIEW	TS	MB	TT
NO.	DATE	DESCRIPTION	BY	CHE	ENG/APP
REVISIONS					
DRAWN BY:	DATE:	CHECKED BY:	DATE:		
ENGINEER:	DATE:	APPROVED:	DATE:		

SUMMER VILLAGE OF ROSS HAVEN, ALBERTA

SHEET 8C
SUMMER VILLAGE DRAINAGE UPDATE
LAC. STE. ANNE COUNTY, ROSS HAVEN

SCALE:
1:250


CLIENT:
SV OF ROSS HAVEN



9703-199 St.
EDMONTON, AB
T5T-6E8
www.bolson.ca
PH:780-668-8571
FAX:780-413-8879

JOB NUMBER: 20-D-002	DWG NUMBER: PL-20D002-8C	REV: 1
-------------------------	-----------------------------	-----------

DRAWING LIMIT

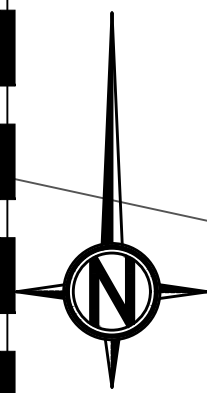

CULVERT DATA									
LOCATION	CUL NAME	NORTHING	EASTING	INVERT (m)	LENGTH (m)	SIZE (mm)	SLOPE (%)	DESCRIPTION	SCOPE
RH	193A	5956971.09	670721.85	729.31	11.36	300	1.91	300mm CSP CUL INV	REPLACE
RH	193B	5956959.94	670719.67	729.10	N/A	300	N/A	300mm CSP CUL INV	
RH	194A	5956939.44	670715.55	728.92	15.62	300	1.33	300mm CSP CUL INV	REPLACE
RH	194B	5956924.09	670712.71	728.71	N/A	300	N/A	300mm CSP CUL INV	
RH	207B	5956920.83	670719.34	728.68	N/A	250	N/A	250 mm CUL INV	REPLACE
RH	208A	5956952.06	670725.58	729.00	12.24	300	-1.03	300mm CUL INV	N/A
RH	208B	5956964.00	670728.31	729.12	N/A	300	N/A	300mm CUL INV	
RH	228A	5956980.43	670788.68	729.14	9.7	283	0.03	INV S	N/A
RH	228B	5956971.03	670786.30	729.14	N/A	255	N/A	INV N	
RH	229A	5956979.58	670754.24	729.16	12.43	433	0.71	INV	N/A
RH	229B	5956976.55	670766.29	729.07	N/A	494	N/A	INV	
RH	230A	5956969.04	670789.79	729.13	6.19	303	0.5	INV	REPLACE
RH	230B	5956965.54	670794.90	729.10	N/A	278	N/A	INV	
RH	231A	5956963.73	670797.40	729.07	6.39	162	1.84	INV	REPLACE

PARKINS AVE

9TH STREET

NEW 10.00m
CSP CULVERT

NEW 10.00m
CSP CULVERT
(SEE NOTE 5.0)


KEY PLAN

1. SURVEY DONE BY JMS SURVEY LTD. ON OCT 07 2019.
2. ALL DIMENSIONS IN METERS AND DECIMALS THEREOF, UNLESS NOTED OTHERWISE.
3. ALL ELEVATIONS ARE GEODETIC, UNLESS NOTED OTHERWISE.
4. FIELD VERIFY LOCATION AND ELEVATION OF CULVERT AND APPROACH.
5. REPLACE EXISTING CULVERT WITH 10.0m REGRADE DITCHES TO USE EXISTING CULVERT ELEVATIONS.

LEGEND

- SCOPE CLOUD
- NEW SWALE
- NEW 300mm CSP CULVERT
- NEW GRAVEL APPROACH
- GRADING ARROW

ENGINEER'S STAMP

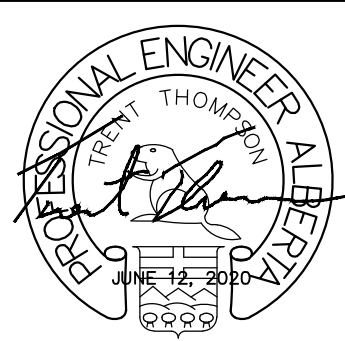

PERMIT STAMP

PERMIT TO PRACTICE
Bolson Engineering and Environmental Services
Signature: *Keith Thompson*
Date: JUNE 12, 2020
PERMIT NUMBER: P11382
The Association of Professional Engineers,
Geologists and Geophysicists of Alberta

NO.	DATE	DESCRIPTION	BY	CHE	ENG	APP
1	12-JUN-20	RE-ISSUED FOR CONSTRUCTION	TS	TT	TT	
0	29-MAY-20	ISSUED FOR CONSTRUCTION	TS	TT	TT	
A	24-APR-20	ISSUED FOR REVIEW	TS	MB	TT	
REVISIONS						
DRAWN BY:		DATE:	CHECKED BY:	DATE:		
ENGINEER:		DATE:	APPROVED:	DATE:		

SUMMER VILLAGE OF ROSS HAVEN, ALBERTA

SHEET 9A
SUMMER VILLAGE DRAINAGE UPGRADE
LAC. STE. ANNE COUNTY, ROSS HAVEN

SCALE:
1:250


CLIENT:
SV OF ROSS HAVEN



9703-199 St.
EDMONTON, AB
T5T-6E8
www.bolson.ca
PH: 780-668-8571
FAX: 780-413-8879

JOB NUMBER: 20-D-002	DWG NUMBER: PL-20D002-9A	REV: 1
-------------------------	-----------------------------	-----------

DRAWING LIMIT - FOR CONTINUATION SEE DRAWING PL-20D002-9B

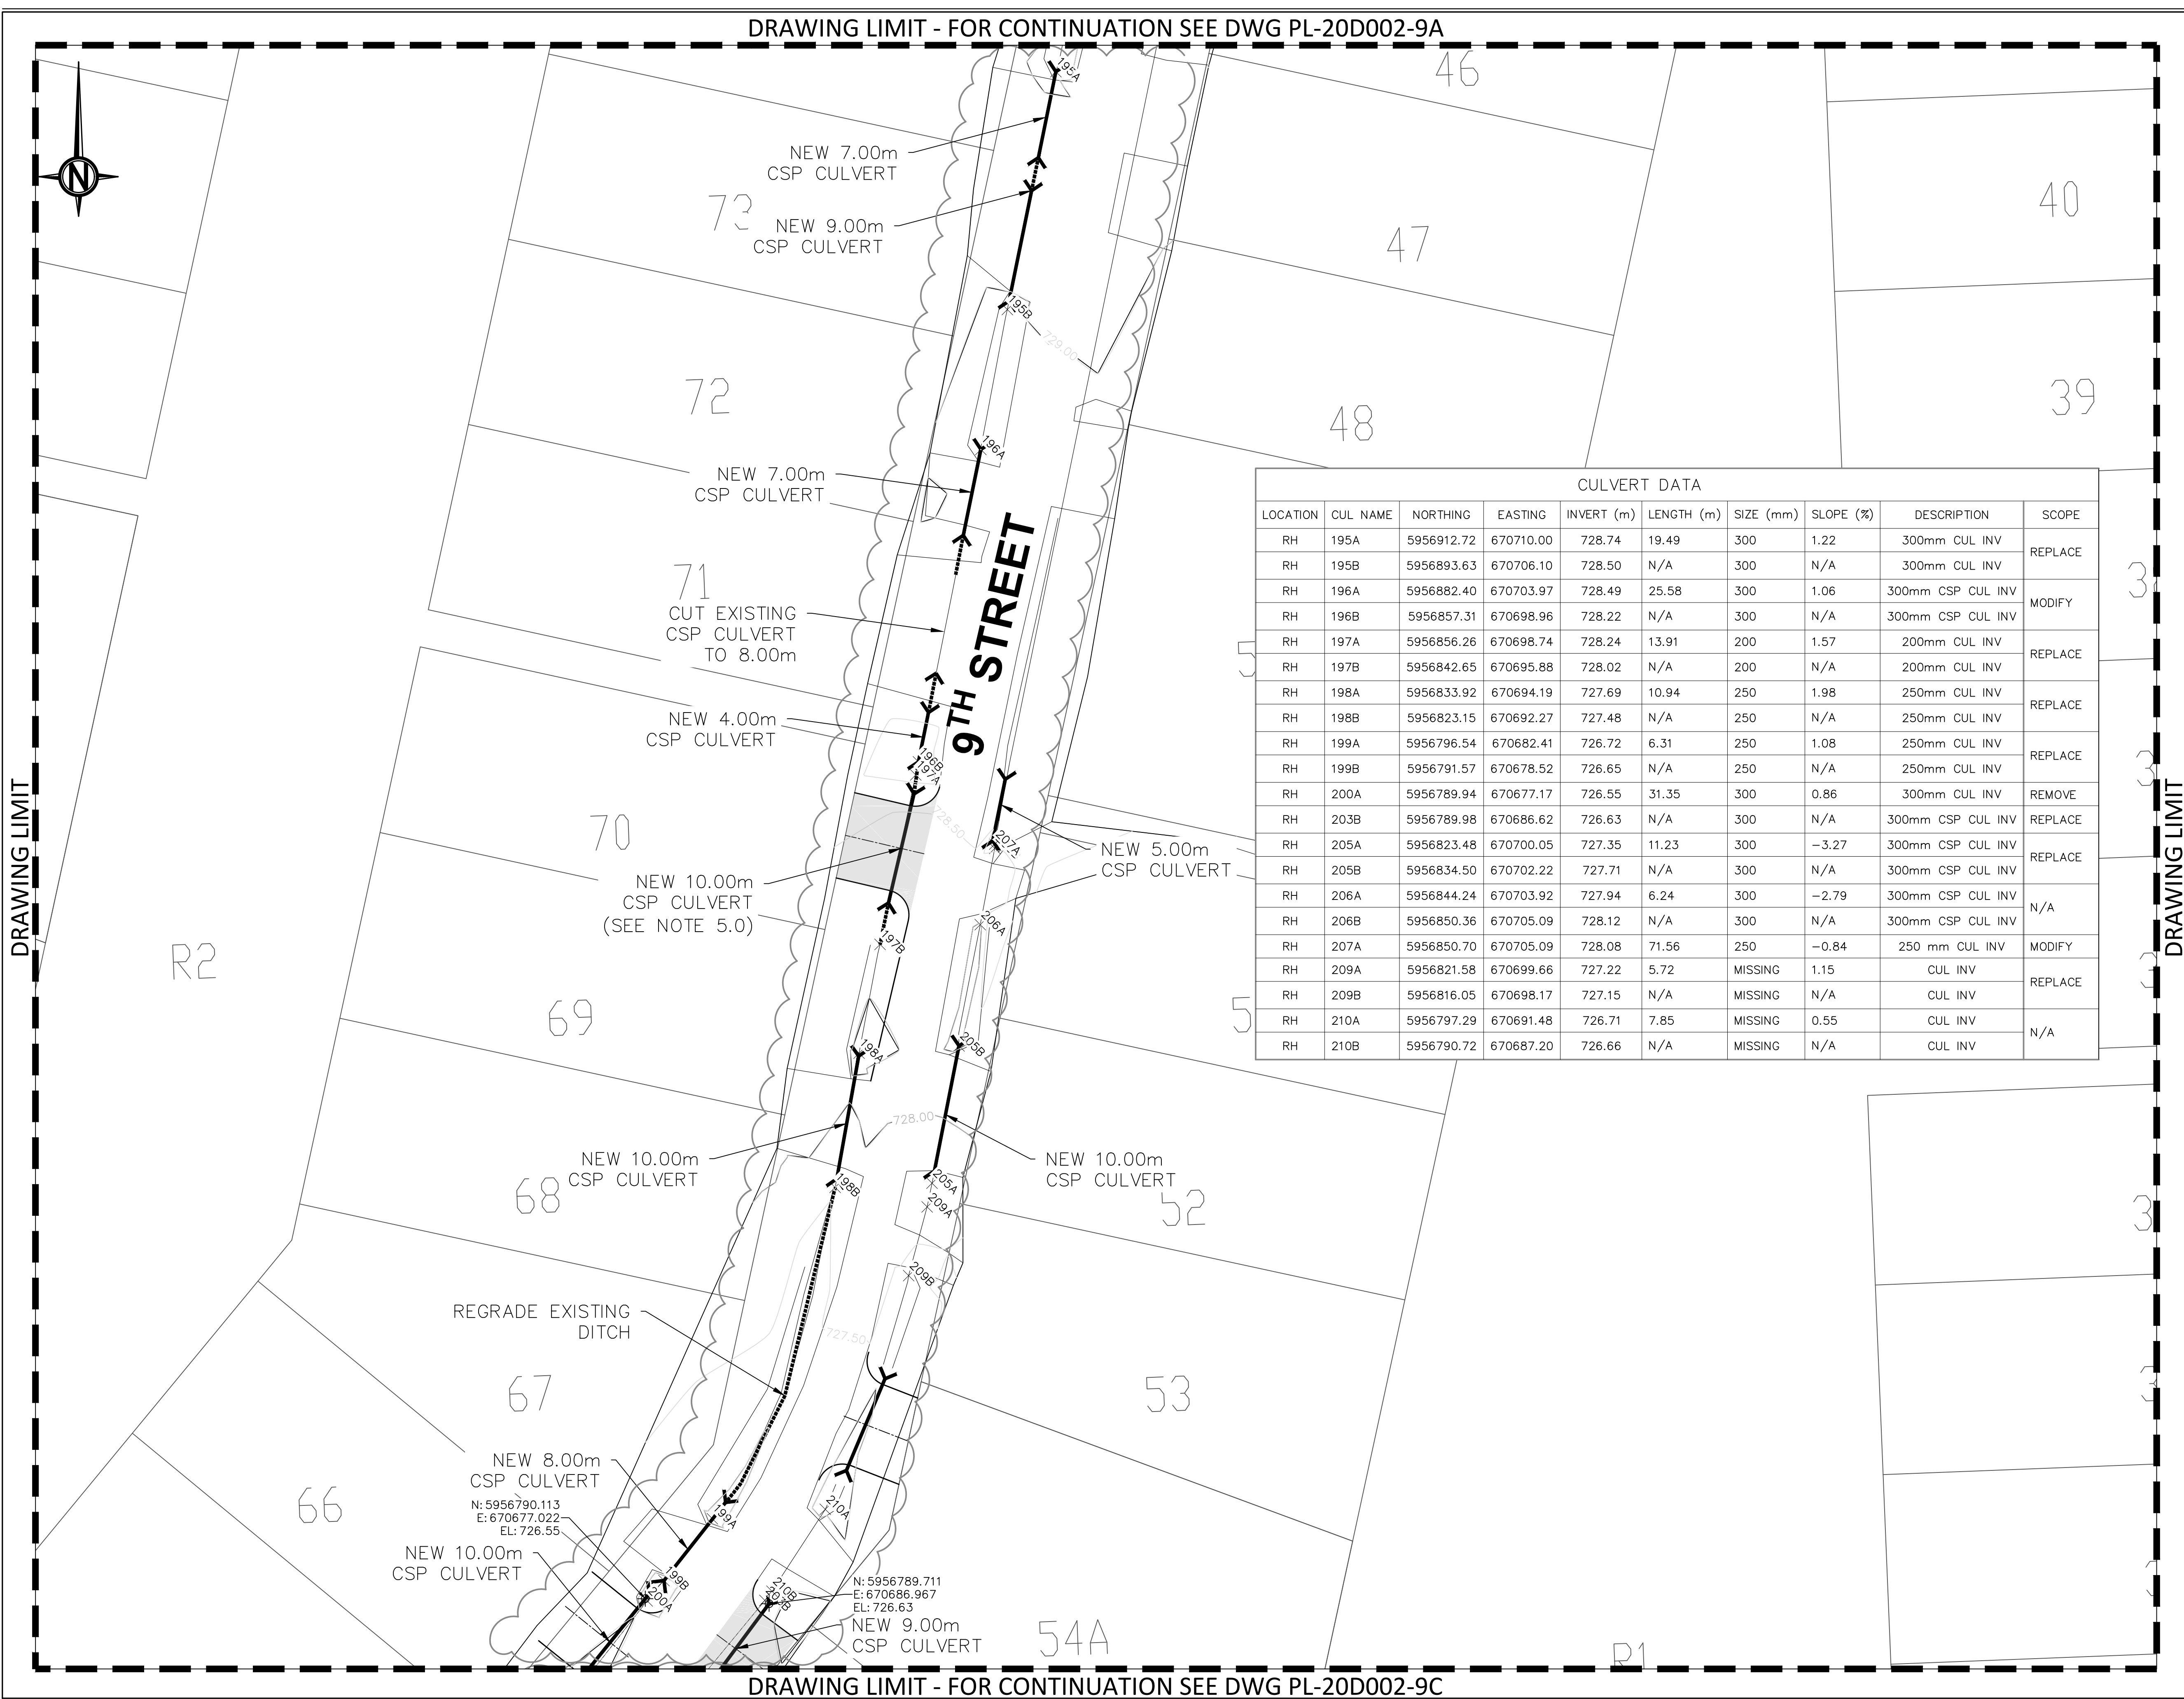

CULVERT DATA									
LOCATION	CUL NAME	NORTHING	EASTING	INVERT (m)	LENGTH (m)	SIZE (mm)	SLOPE (%)	DESCRIPTION	SCOPE
RH	195A	5956912.72	670710.00	728.74	19.49	300	1.22	300mm CUL INV	REPLACE
RH	195B	5956893.63	670706.10	728.50	N/A	300	N/A	300mm CUL INV	
RH	196A	5956882.40	670703.97	728.49	25.58	300	1.06	300mm CSP CUL INV	MODIFY
RH	196B	5956857.31	670698.96	728.22	N/A	300	N/A	300mm CSP CUL INV	
RH	197A	5956856.26	670698.74	728.24	13.91	200	1.57	200mm CUL INV	REPLACE
RH	197B	5956842.65	670695.88	728.02	N/A	200	N/A	200mm CUL INV	
RH	198A	5956833.92	670694.19	727.69	10.94	250	1.98	250mm CUL INV	REPLACE
RH	198B	5956823.15	670692.27	727.48	N/A	250	N/A	250mm CUL INV	
RH	199A	5956796.54	670682.41	726.72	6.31	250	1.08	250mm CUL INV	REPLACE
RH	199B	5956791.57	670678.52	726.65	N/A	250	N/A	250mm CUL INV	
RH	200A	5956789.94	670677.17	726.55	31.35	300	0.86	300mm CUL INV	REMOVE
RH	203B	5956789.98	670686.62	726.63	N/A	300	N/A	300mm CSP CUL INV	
RH	205A	5956823.48	670700.05	727.35	11.23	300	-3.27	300mm CSP CUL INV	REPLACE
RH	205B	5956834.50	670702.22	727.71	N/A	300	N/A	300mm CSP CUL INV	
RH	206A	5956844.24	670703.92	727.94	6.24	300	-2.79	300mm CSP CUL INV	N/A
RH	206B	5956850.36	670705.09	728.12	N/A	300	N/A	300mm CSP CUL INV	
RH	207A	5956850.70	670705.09	728.08	71.56	250	-0.84	250 mm CUL INV	MODIFY
RH	209A	5956821.58	670699.66	727.22	5.72	MISSING	1.15	CUL INV	
RH	209B	5956816.05	670698.17	727.15	N/A	MISSING	N/A	CUL INV	REPLACE
RH	210A	5956797.29	670691.48	726.71	7.85	MISSING	0.55	CUL INV	
RH	210B	5956790.72	670687.20	726.66	N/A	MISSING	N/A	CUL INV	N/A

KEY PLAN

1. SURVEY DONE BY JMS SURVEY LTD. ON OCT 07 2019.
2. ALL DIMENSIONS IN METERS AND DECIMALS THEREOF, UNLESS NOTED OTHERWISE.
3. ALL ELEVATIONS ARE GEODETIC, UNLESS NOTED OTHERWISE.
4. FIELD VERIFY LOCATION AND ELEVATION OF CULVERT CLEANOUT.
5. REPLACE EXISTING CULVERT WITH 10.0m REGRADE DITCHES TO USE EXISTING CULVERT ELEVATIONS.

LEGEND

SCOPE CLOUD

NEW SWALE

NEW 300mm CSP CULVERT

NEW GRAVEL APPROACH

GRADING ARROW

ENGINEER'S STAMP	PERMIT STAMP
	PERMIT TO PRACTICE Bolson Engineering and Environmental Services Signature: <i>Paul Thompson</i> Date: JUNE 12, 2020 PERMIT NUMBER: P11382 The Association of Professional Engineers, Geologists and Geophysicists of Alberta

1	12-JUN-20	RE-ISSUED FOR CONSTRUCTION	TS	TT	TT
0	29-MAY-20	ISSUED FOR CONSTRUCTION	TS	TT	TT
A	24-APR-20	ISSUED FOR REVIEW	TS	MB	TT
NO.	DATE	DESCRIPTION	BY	CHE	ENG/APP
REVISIONS					
DRAWN BY:	DATE:	CHECKED BY:	DATE:		
ENGINEER:	DATE:	APPROVED:	DATE:		

SUMMER VILLAGE OF ROSS HAVEN, ALBERTA

SHEET 9B

SUMMER VILLAGE DRAINAGE STUDY

LAC. STE. ANNE COUNTY, ROSS HAVEN

SCALE: 1:250

CLIENT: SV OF ROSS HAVEN

9703-199 St. EDMONTON, AB T5T-6E8


www.bolson.ca

PH: 780-668-8571

FAX: 780-413-8879

JOB NUMBER: 20-D-002	DWG NUMBER: PL-20D002-9B	REV: 1
----------------------	--------------------------	--------

DRAWING LIMIT

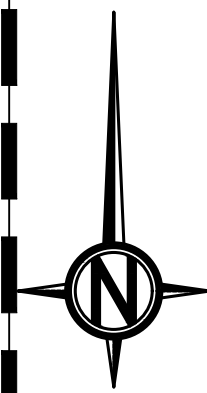

PARKINS AVE

10TH STREET

NEW 9.00m
CSP CULVERT

NEW 7.00m
CSP CULVERT
(CONTINUED ON SHEET B)

DRAWING LIMIT


KEY PLAN

1. SURVEY DONE BY JMS SURVEY LTD. ON OCT 07 2019.
2. ALL DIMENSIONS IN METERS AND DECIMALS THEREOF, UNLESS NOTED OTHERWISE.
3. ALL ELEVATIONS ARE GEODETIC, UNLESS NOTED OTHERWISE.

LEGEND

- SCOPE CLOUD
- NEW SWALE
- NEW 300mm CSP CULVERT
- NEW GRAVEL APPROACH
- GRADING ARROW

ENGINEER'S STAMP

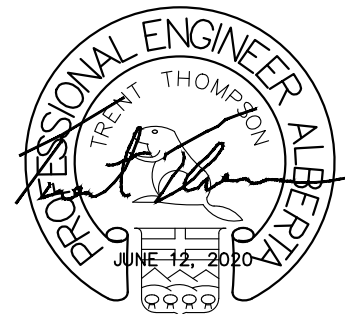

PERMIT STAMP

PERMIT TO PRACTICE
Bolson Engineering and Environmental Services
Signature: *Paul Thompson*
Date: JUNE 12, 2020
PERMIT NUMBER: P11382
The Association of Professional Engineers,
Geologists and Geophysicists of Alberta

1	12-JUN-20	RE-ISSUED FOR CONSTRUCTION	TS	TT	TT
0	29-MAY-20	ISSUED FOR CONSTRUCTION	TS	TT	TT
A	24-APR-20	ISSUED FOR REVIEW	TS	MB	TT
NO.	DATE	DESCRIPTION	BY	CHE	ENG/APP

DRAWN BY:		DATE:	CHECKED BY:	DATE:
ENGINEER:		DATE:	APPROVED:	DATE:

SUMMER VILLAGE OF ROSS HAVEN, ALBERTA

SHEET 10A
SUMMER VILLAGE DRAINAGE UPGRADE
LAC. STE. ANNE COUNTY, ROSS HAVEN

SCALE:
1:250

CLIENT:
SV OF ROSS HAVEN


BOLSON
ENGINEERING
AND
ENVIRONMENTAL SERVICES

9703-199 St.
EDMONTON, AB
T5T-6E8
www.bolson.ca
PH:780-668-8571
FAX:780-413-8879

JOB NUMBER: 20-D-002	DWG NUMBER: PL-20D002-10A	REV: 1
-------------------------	------------------------------	-----------

DRAWING LIMIT - FOR CONTINUATION SEE DWG PL-20D002-10B

DRAWING LIMIT - FOR CONTINUATION SEE DWG PL-20D002-10A

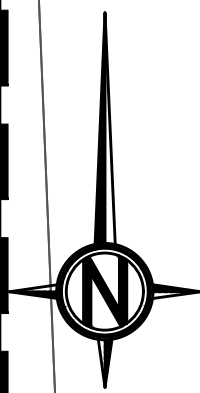

CULVERT DATA									
LOCATION	CUL NAME	NORTHING	EASTING	INVERT (m)	LENGTH (m)	SIZE (mm)	SLOPE (%)	DESCRIPTION	SCOPE
RH	186A	5956815.18	670569.99	726.23	10.70	300	-3.82	300mm CSP CUL INV	N/A
RH	186B	5956824.74	670574.79	726.64	N/A	300	N/A	300mm CSP CUL INV	
RH	187A	5956832.46	670580.93	726.82	22.15	300	-1.59	300mm CSP CUL INV	
RH	187B	5956853.03	670589.14	727.17	N/A	300	N/A	300mm CSP CUL INV	REMOVE
RH	188A	5956864.43	670591.92	727.53	13.45	300	-0.68	300mm CSP CUL INV	
RH	188B	5956877.60	670594.66	727.62	N/A	300	N/A	300mm CSP CUL INV	
RH	189A	5956896.15	670598.94	727.83	10.61	300	0	300mm CSP CUL INV	N/A
RH	189B	5956885.78	670596.75	727.83	N/A	300	N/A	300mm CSP CUL INV	

NEW 7.00m
CSP CULVERT
(CONTINUED ON SHEET A)

10TH STREET

N: 5956852.951
E: 670588.973
EL: 727.26

NEW 9.00m
CSP CULVERT

N: 5956844.275
E: 670586.581
EL: 727.17

N: 5956840.142
E: 670585.027
EL: 726.91

NEW 9.00m
CSP CULVERT

N: 5956832.233
E: 670580.733
EL: 726.82


KEY PLAN

1. SURVEY DONE BY JMS SURVEY LTD. ON OCT 07 2019.
2. ALL DIMENSIONS IN METERS AND DECIMALS THEREOF, UNLESS NOTED OTHERWISE.
3. ALL ELEVATIONS ARE GEODETIC, UNLESS NOTED OTHERWISE.

LEGEND

- SCOPE CLOUD
- NEW SWALE
- NEW 300mm CSP CULVERT
- NEW GRAVEL APPROACH
- GRADING ARROW

ENGINEER'S STAMP

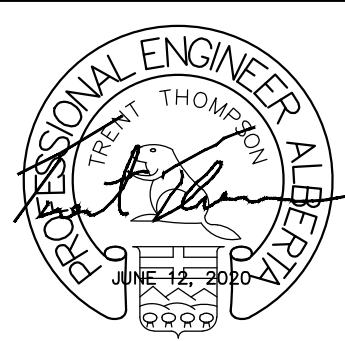

PERMIT STAMP

PERMIT TO PRACTICE
Bolson Engineering and Environmental Services
Signature: *[Signature]*
Date: JUNE 12, 2020
PERMIT NUMBER: P11382
The Association of Professional Engineers,
Geologists and Geophysicists of Alberta

NO.	DATE	DESCRIPTION	BY	CHK	ENG	APP
1	12-JUN-20	RE-ISSUED FOR CONSTRUCTION	TS	TT	TT	
0	29-MAY-20	ISSUED FOR CONSTRUCTION	TS	TT	TT	
A	24-APR-20	ISSUED FOR REVIEW	TS	MB	TT	

REVISIONS			
DRAWN BY:	DATE:	CHECKED BY:	DATE:
ENGINEER:	DATE:	APPROVED:	DATE:

SUMMER VILLAGE OF ROSS HAVEN, ALBERTA

SHEET 10B
SUMMER VILLAGE DRAINAGE UPGRADE
LAC. STE. ANNE COUNTY, ROSS HAVEN


SCALE:
1:250

CLIENT:
SV OF ROSS HAVEN


BOLSON
ENGINEERING
AND
ENVIRONMENTAL SERVICES

9703-199 St.
EDMONTON, AB
T5T-6E8
www.bolson.ca
PH: 780-668-8571
FAX: 780-413-8879

JOB NUMBER:	DWG NUMBER:	REV:
20-D-002	PL-20D002-10B	1

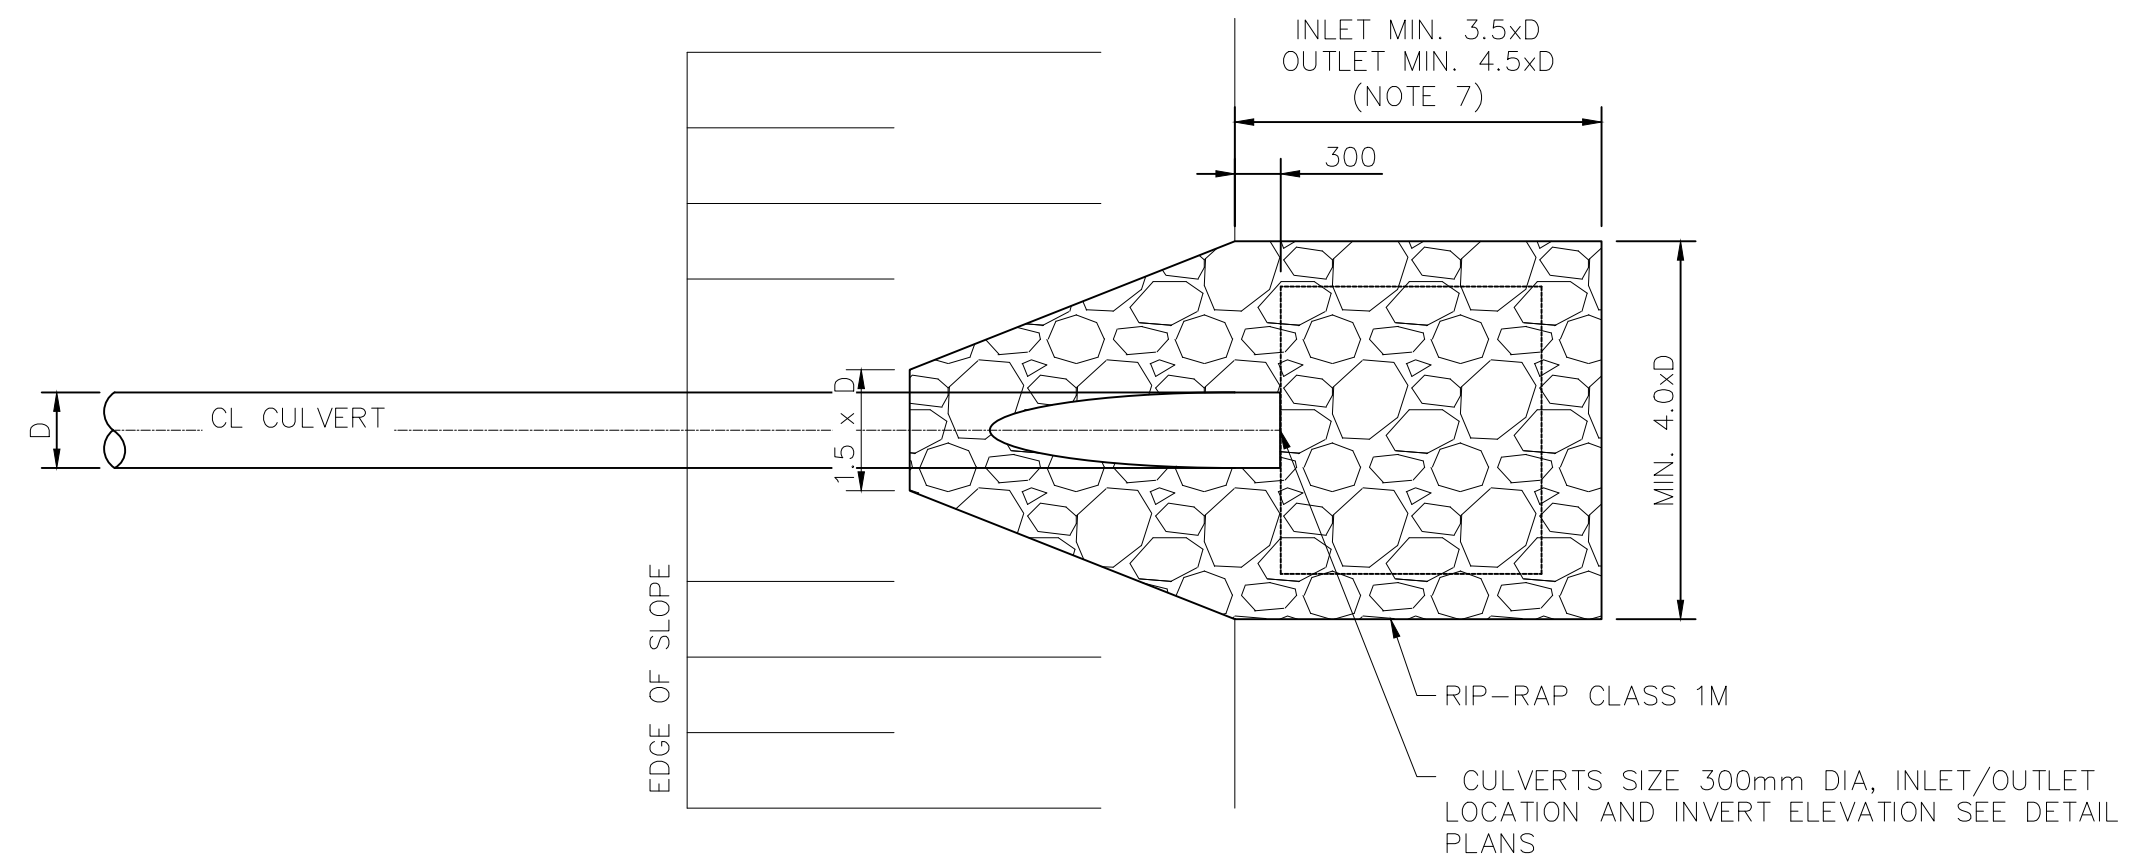


PLAN

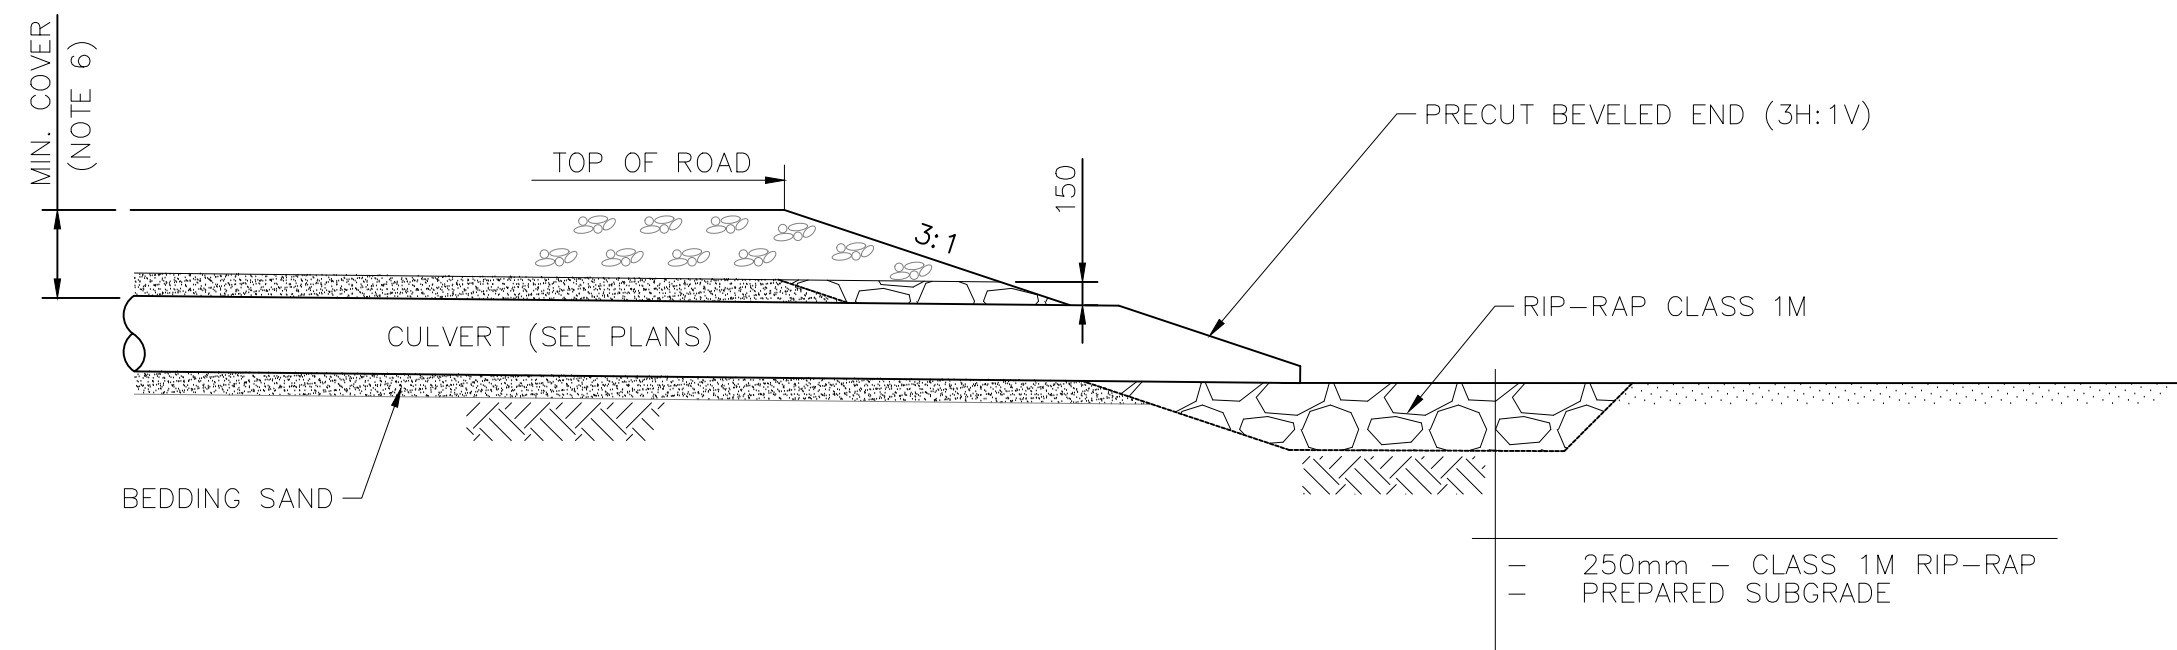


CROSS SECTION


TYPICAL CULVERT INLET/OUTLET DETAIL
NTS

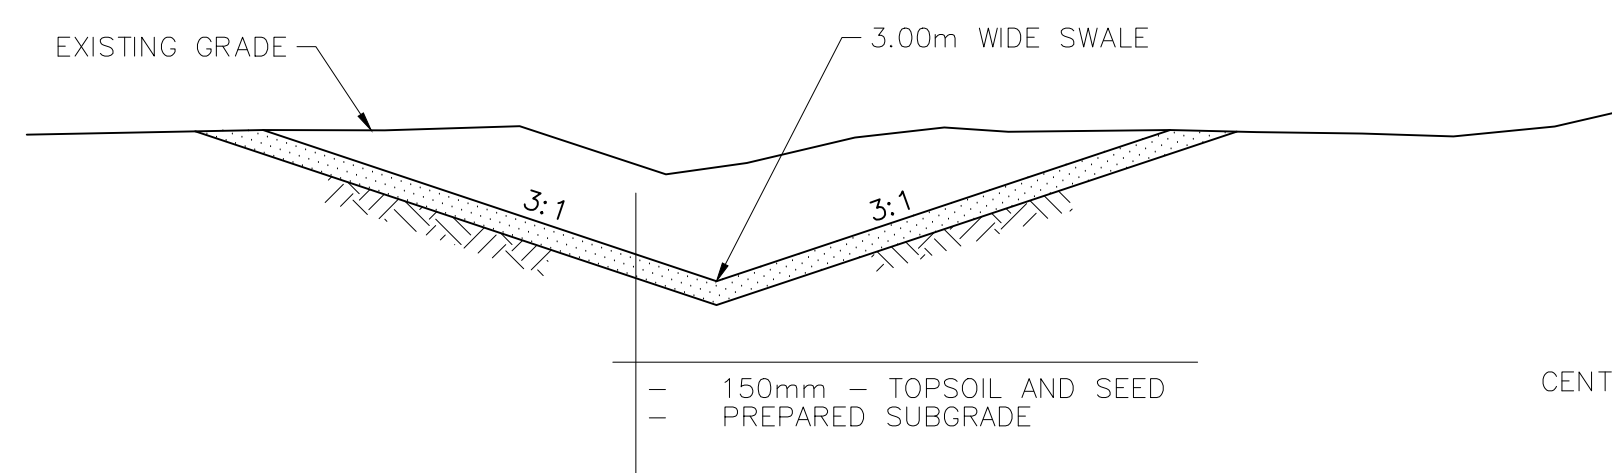

TYPICAL SWALE SECTION
NTS

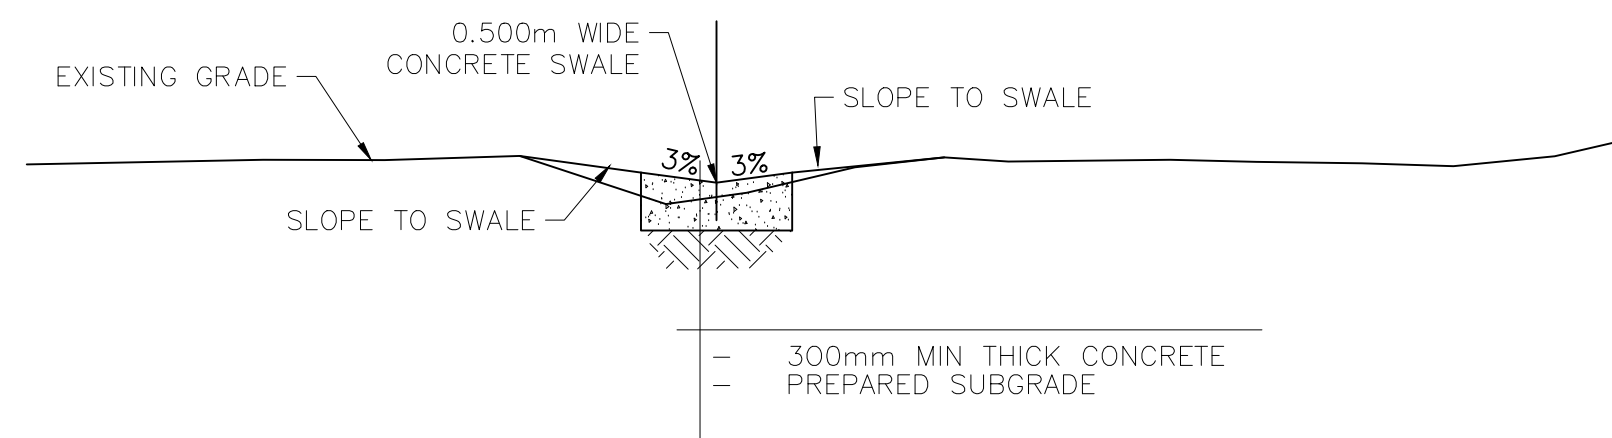


TYPICAL SWALE SECTION
NTS

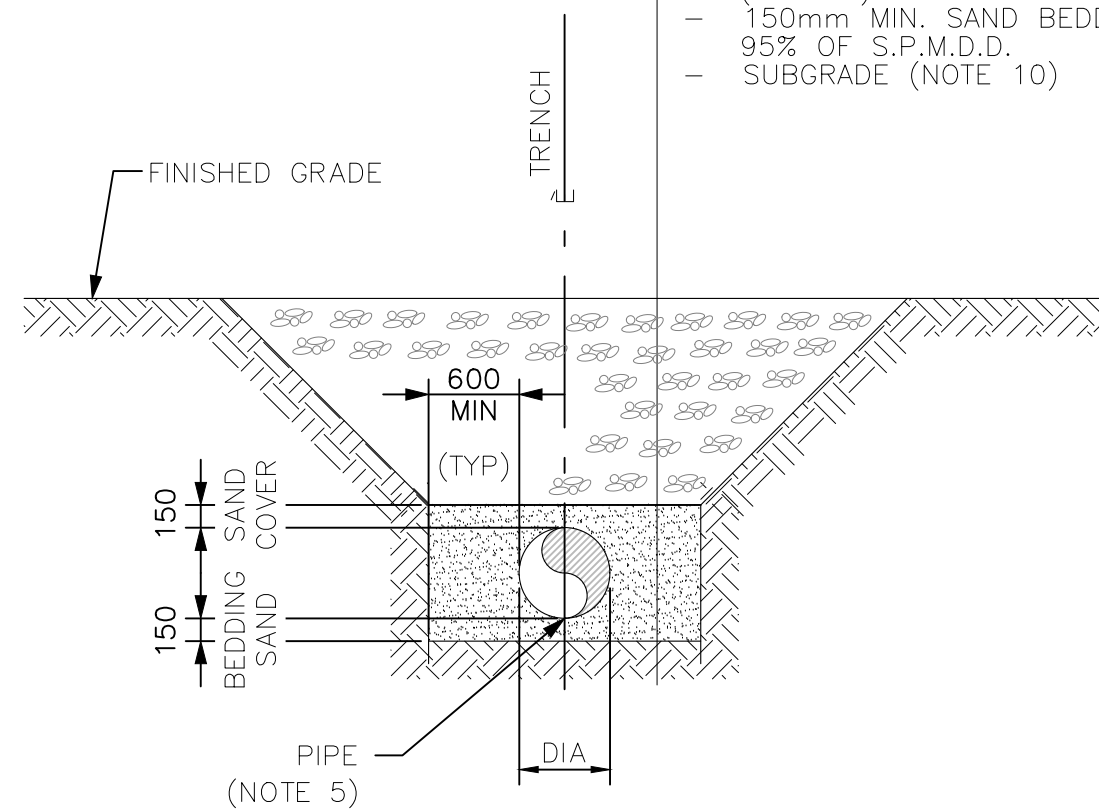

TYPICAL CULVERT TRENCH DETAIL
NTS

STRUCTURE

- BACKFILL OF SELECTED NATIVE OR IMPORTED COHESIVE SOIL COMPACTED TO 98% S.P.M.D.D., ROADS AND SERVICE AREAS TOP 300mm COMPACTED TO 100% S.P.M.D.D.
- SAND BROUGHT UP EVENLY ON BOTH SIDES OF PIPES IN MAXIMUM 150mm LIFTS WITH EACH LIFT COMPACTED TO MIN. 95% OF S.P.M.D.D. (NOTE 8)
- 150mm MIN. SAND BEDDING COMPACTED TO MIN. 95% OF S.P.M.D.D.
- SUBGRADE (NOTE 10)

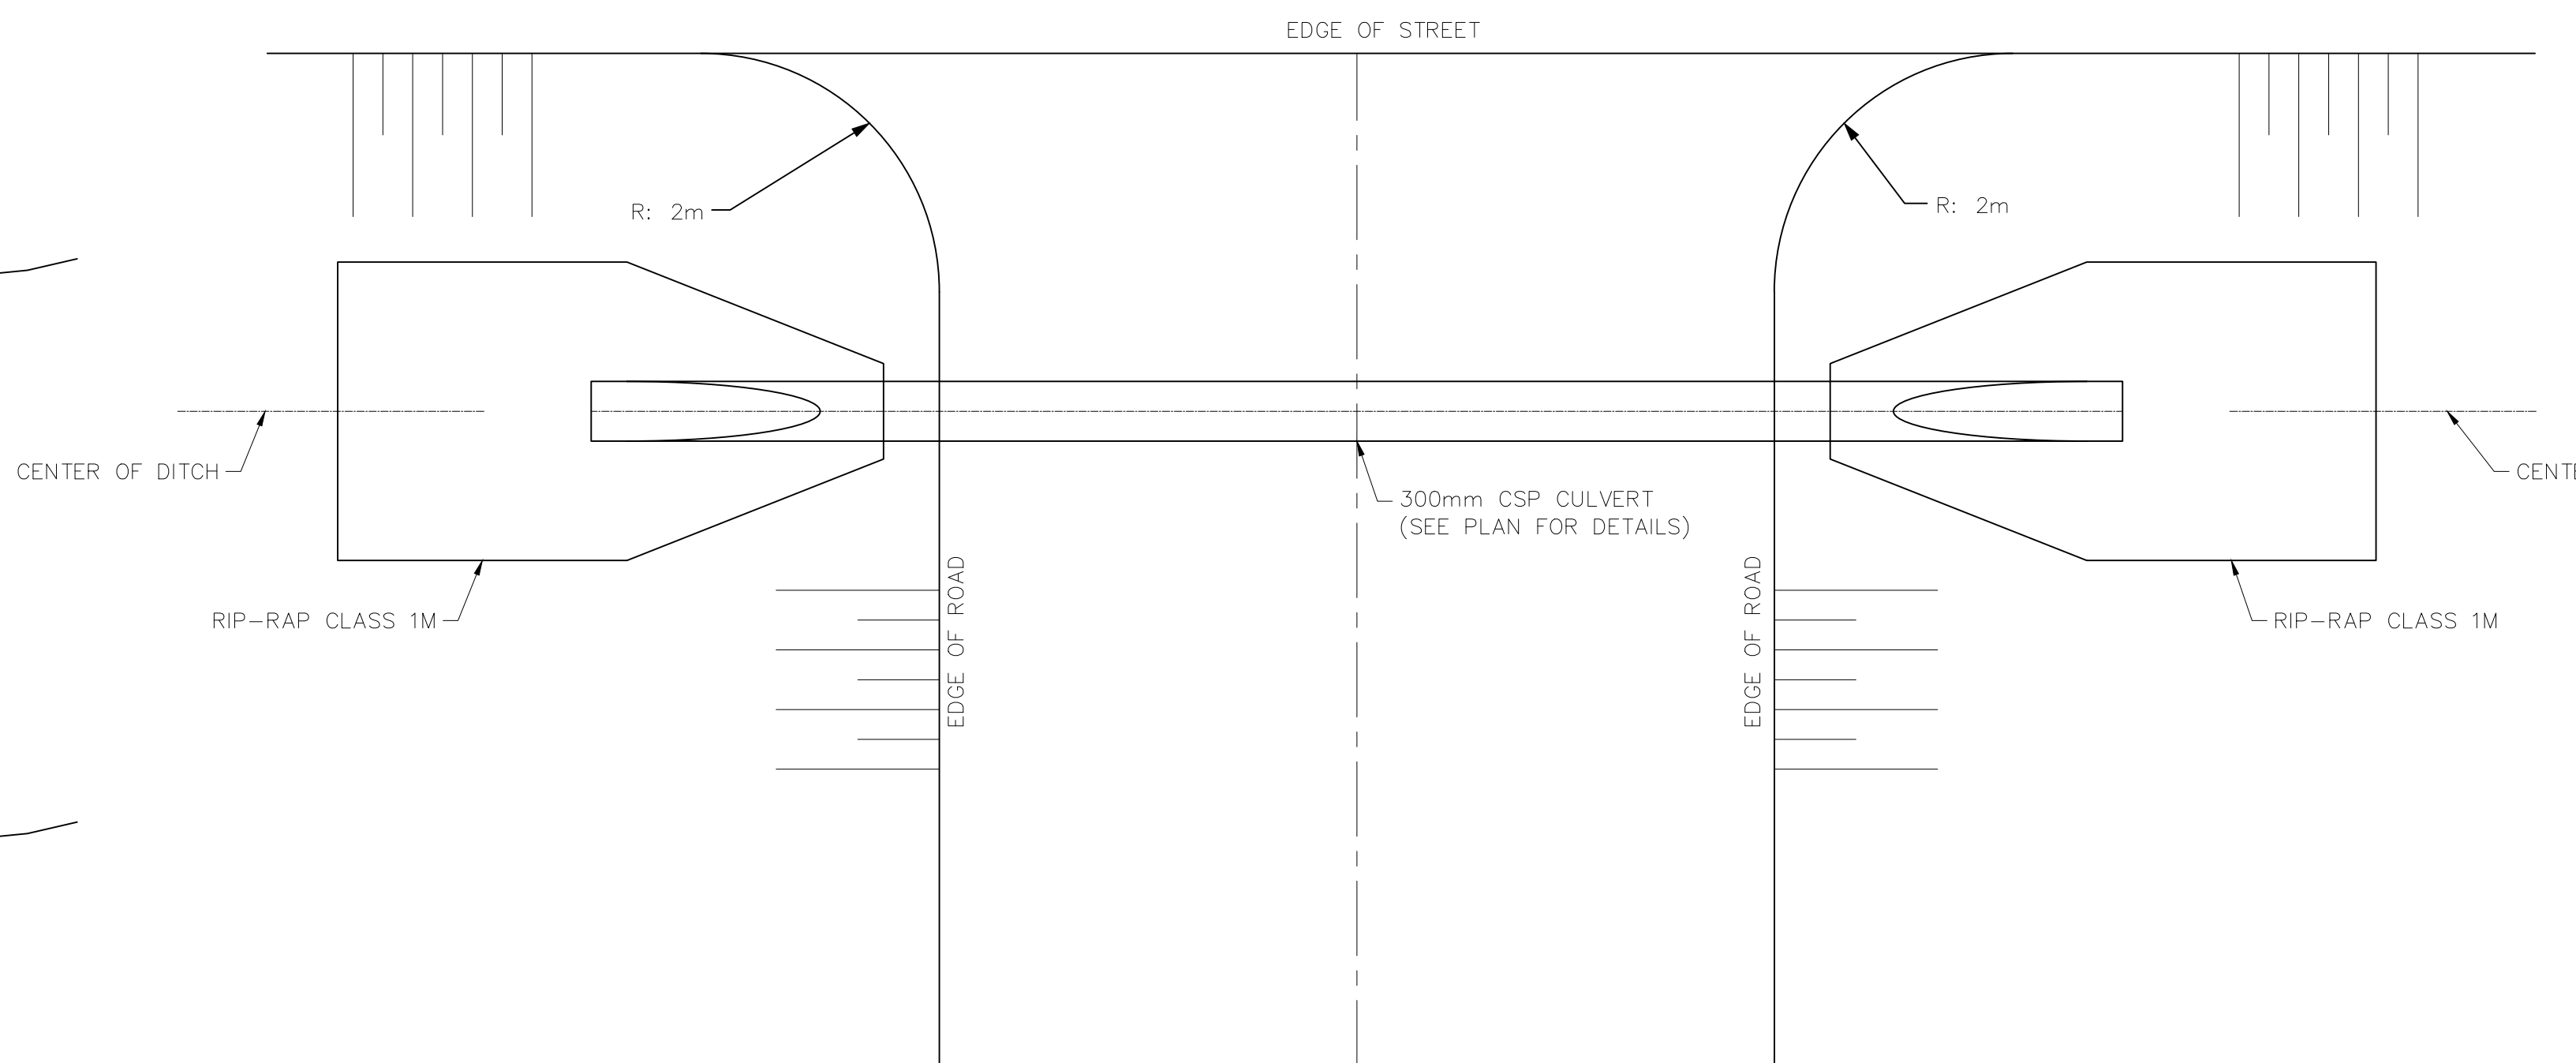

KEY PLAN

NOTES:

1. ALL DIMENSIONS ARE IN MILLIMETRES. COORDINATES AND ELEVATIONS ARE IN METRES UNLESS NOTED OTHERWISE.
2. SUBGRADE SHALL BE SCARIFIED TO DEPTH OF 150mm AND RE-COMPACTED TO 98% S.P.M.D.D. A
3. GRANULAR MATERIAL SHALL BE PLACED IN MAXIMUM 200mm LIFTS AND COMPACTED TO 100% S.P.M.D.D.
4. FOR CULVERT COORDINATES AND ELEVATIONS, SEE FINISHED GRADING PLANS.
5. COVER OVER CULVERTS SHALL BE 150mm MIN. WHEN UNDER ROADWAYS, AND 100mm MIN ELSEWHERE.
6. WHERE CULVERT OUTLET IS PERPENDICULAR TO DITCH EXTEND RIP-RAP UP THE OPPOSITE DITCH SLOPE TO AN ELEVATION 150mm ABOVE THE TOP OF CULVERT.
7. IF COMPACTION AROUND THE CULVERT (BETWEEN THE SPRING LINE AND THE BEDDING SAND) CAN NOT BE ACHIEVED, USE FILLCRETE UP TO SPRING LINE. IF REQUIRED, ANCHOR CULVERT TO PREVENT FROM FLOATING.
8. ALLOW SUFFICIENT CULVERT LENGTH TO OFFSET THICKNESS OF RIP RAP
9. IN THE EVENT OF OVER EXCAVATION OR UNSUITABLE TRENCH BOTTOM, COMPACTED FREE DRAINING GRAVEL 500mm THICKNESS MINIMUM WRAPPED IN LP10 NON-WOVEN GEOTEXTILE OR APPROVED EQUAL SHALL BE USED FOLLOWED BY PIPE BEDDING. GRAVEL COMPACTION TO 95% S.P.M.D.D.

LEGEND

ENGINEER'S STAMP PERMIT STAMP

ISSUED FOR
TENDER

A	24-APR-20	ISSUED FOR REVIEW	TS	MB	TT
NO.	DATE	DESCRIPTION	BY	CHE	ENG/APP

REVISIONS			
DRAWN BY:	DATE:	CHECKED BY:	DATE:
ENGINEER:	DATE:	APPROVED:	DATE:

SUMMER VILLAGE OF ROSS HAVEN, ALBERTA

TYPICAL SECTIONS
SUMMER VILLAGE DRAINAGE UPGRADE
LAC. STE. ANNE COUNTY, ROSS HAVEN

SCALE:
1:2000

CLIENT:
SV OF ROSS HAVEN

BOLSON
ENGINEERING
AND
ENVIRONMENTAL SERVICES

9703-199 St.
EDMONTON, AB
T5T-6E8
www.bolson.ca
PH:780-668-8571
FAX:780-413-8879

JOB NUMBER: 20-D-002	DWG NUMBER: DD-20D002-01	REV: A
-------------------------	-----------------------------	-----------